

1 EXISTING WEST ELEVATION
SCALE: 1/4" = 1'-0"

174 BELLEVUE AVE
SUITE 204
NEWPORT RI 02840

PRIVATE RESIDENCE
7 RED CROSS
NEWPORT, RI

Revision:

Description: SD SET

EXISTING ELEVATIONS

Date Issued: 12.10.2023

Scale: AS NOTED

EX200

174 BELLEVUE AVE
SUITE 204
NEWPORT RI 02840

PRIVATE RESIDENCE
7 RED CROSS
NEWPORT, RI

Revision:

Description: SD SET
EXISTING ELEVATIONS
Date Issued: 12.10.2023
Scale: AS NOTED

EX201



1 EXISTING SOUTH ELEVATION
SCALE: 1/4" = 1'-0"

174 BELLEVUE AVE
SUITE 204
NEWPORT RI 02840

PRIVATE RESIDENCE
7 RED CROSS
NEWPORT, RI

Revision:


Description: SD SET

PROPOSED ELEVATIONS

Date Issued: 12.10.2023

Scale: AS NOTED

A200

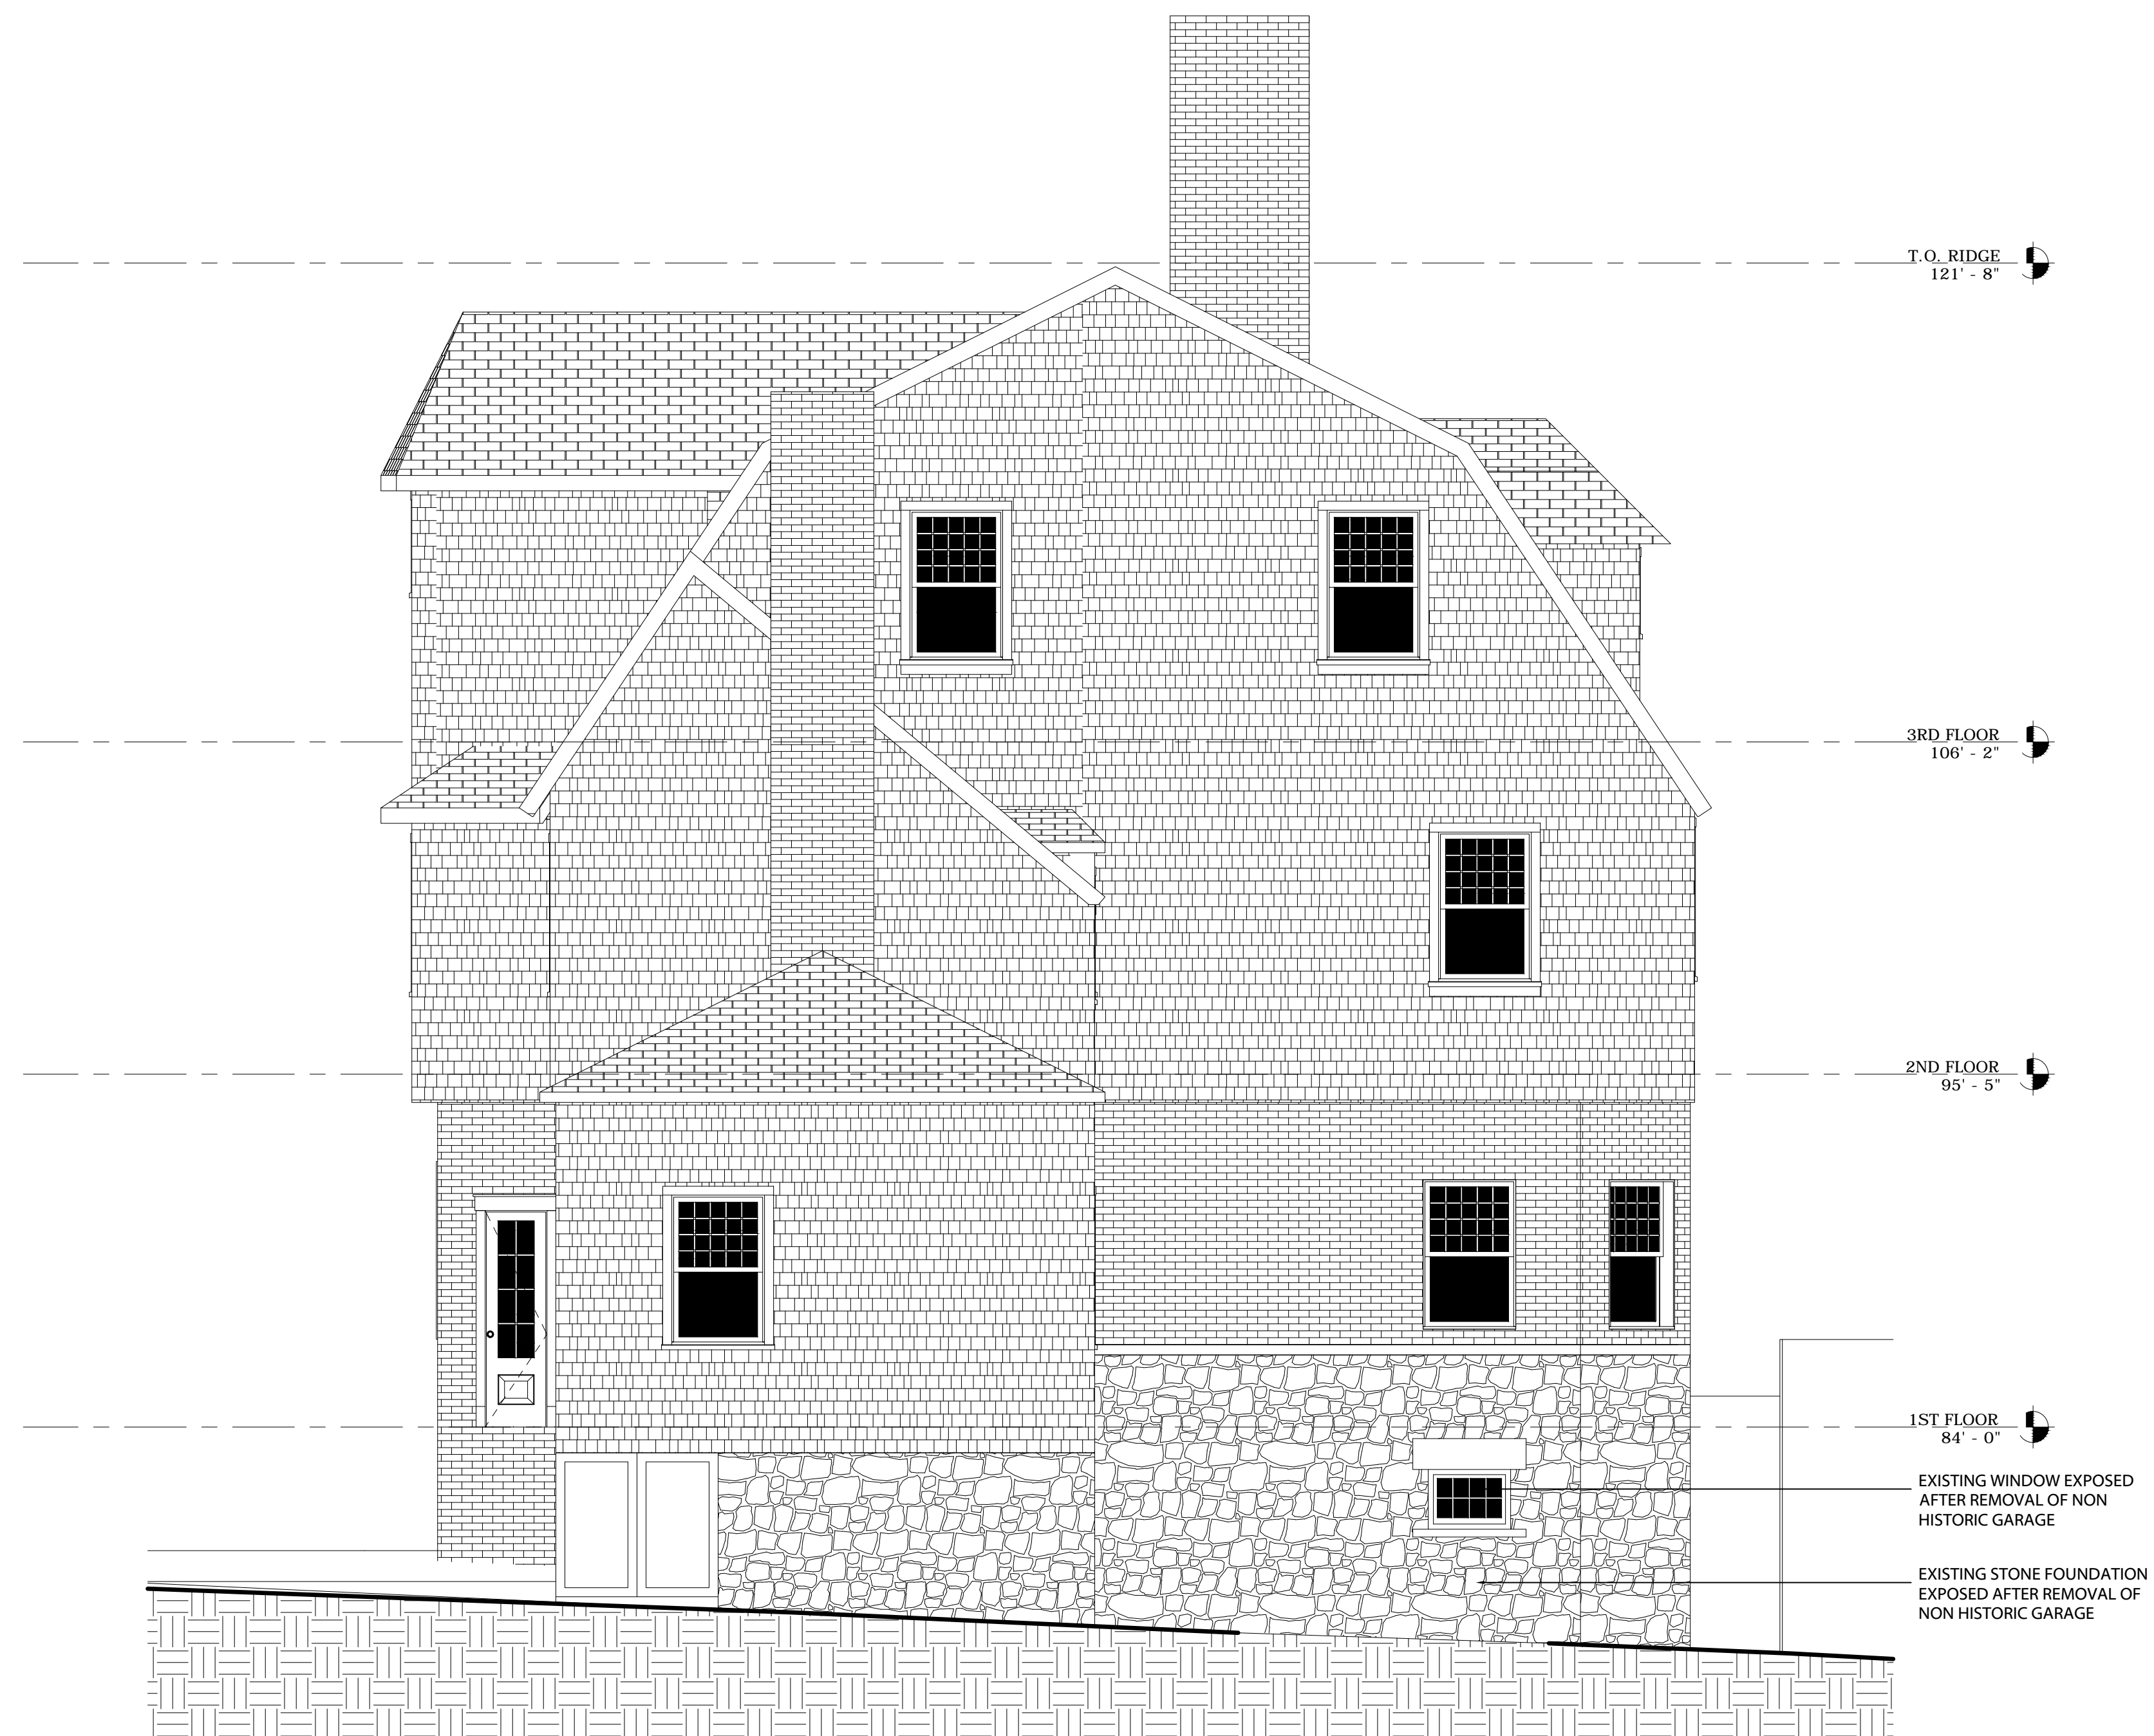

1 PROPOSED WEST ELEVATION
SCALE: 1/4" = 1'-0"


174 BELLEVUE AVE
SUITE 204
NEWPORT RI 02840

PRIVATE RESIDENCE
7 RED CROSS
NEWPORT, RI

Revision:

Description: SD SET
PROPOSED ELEVATIONS
Date Issued: 12.10.2023
Scale: AS NOTED

A201

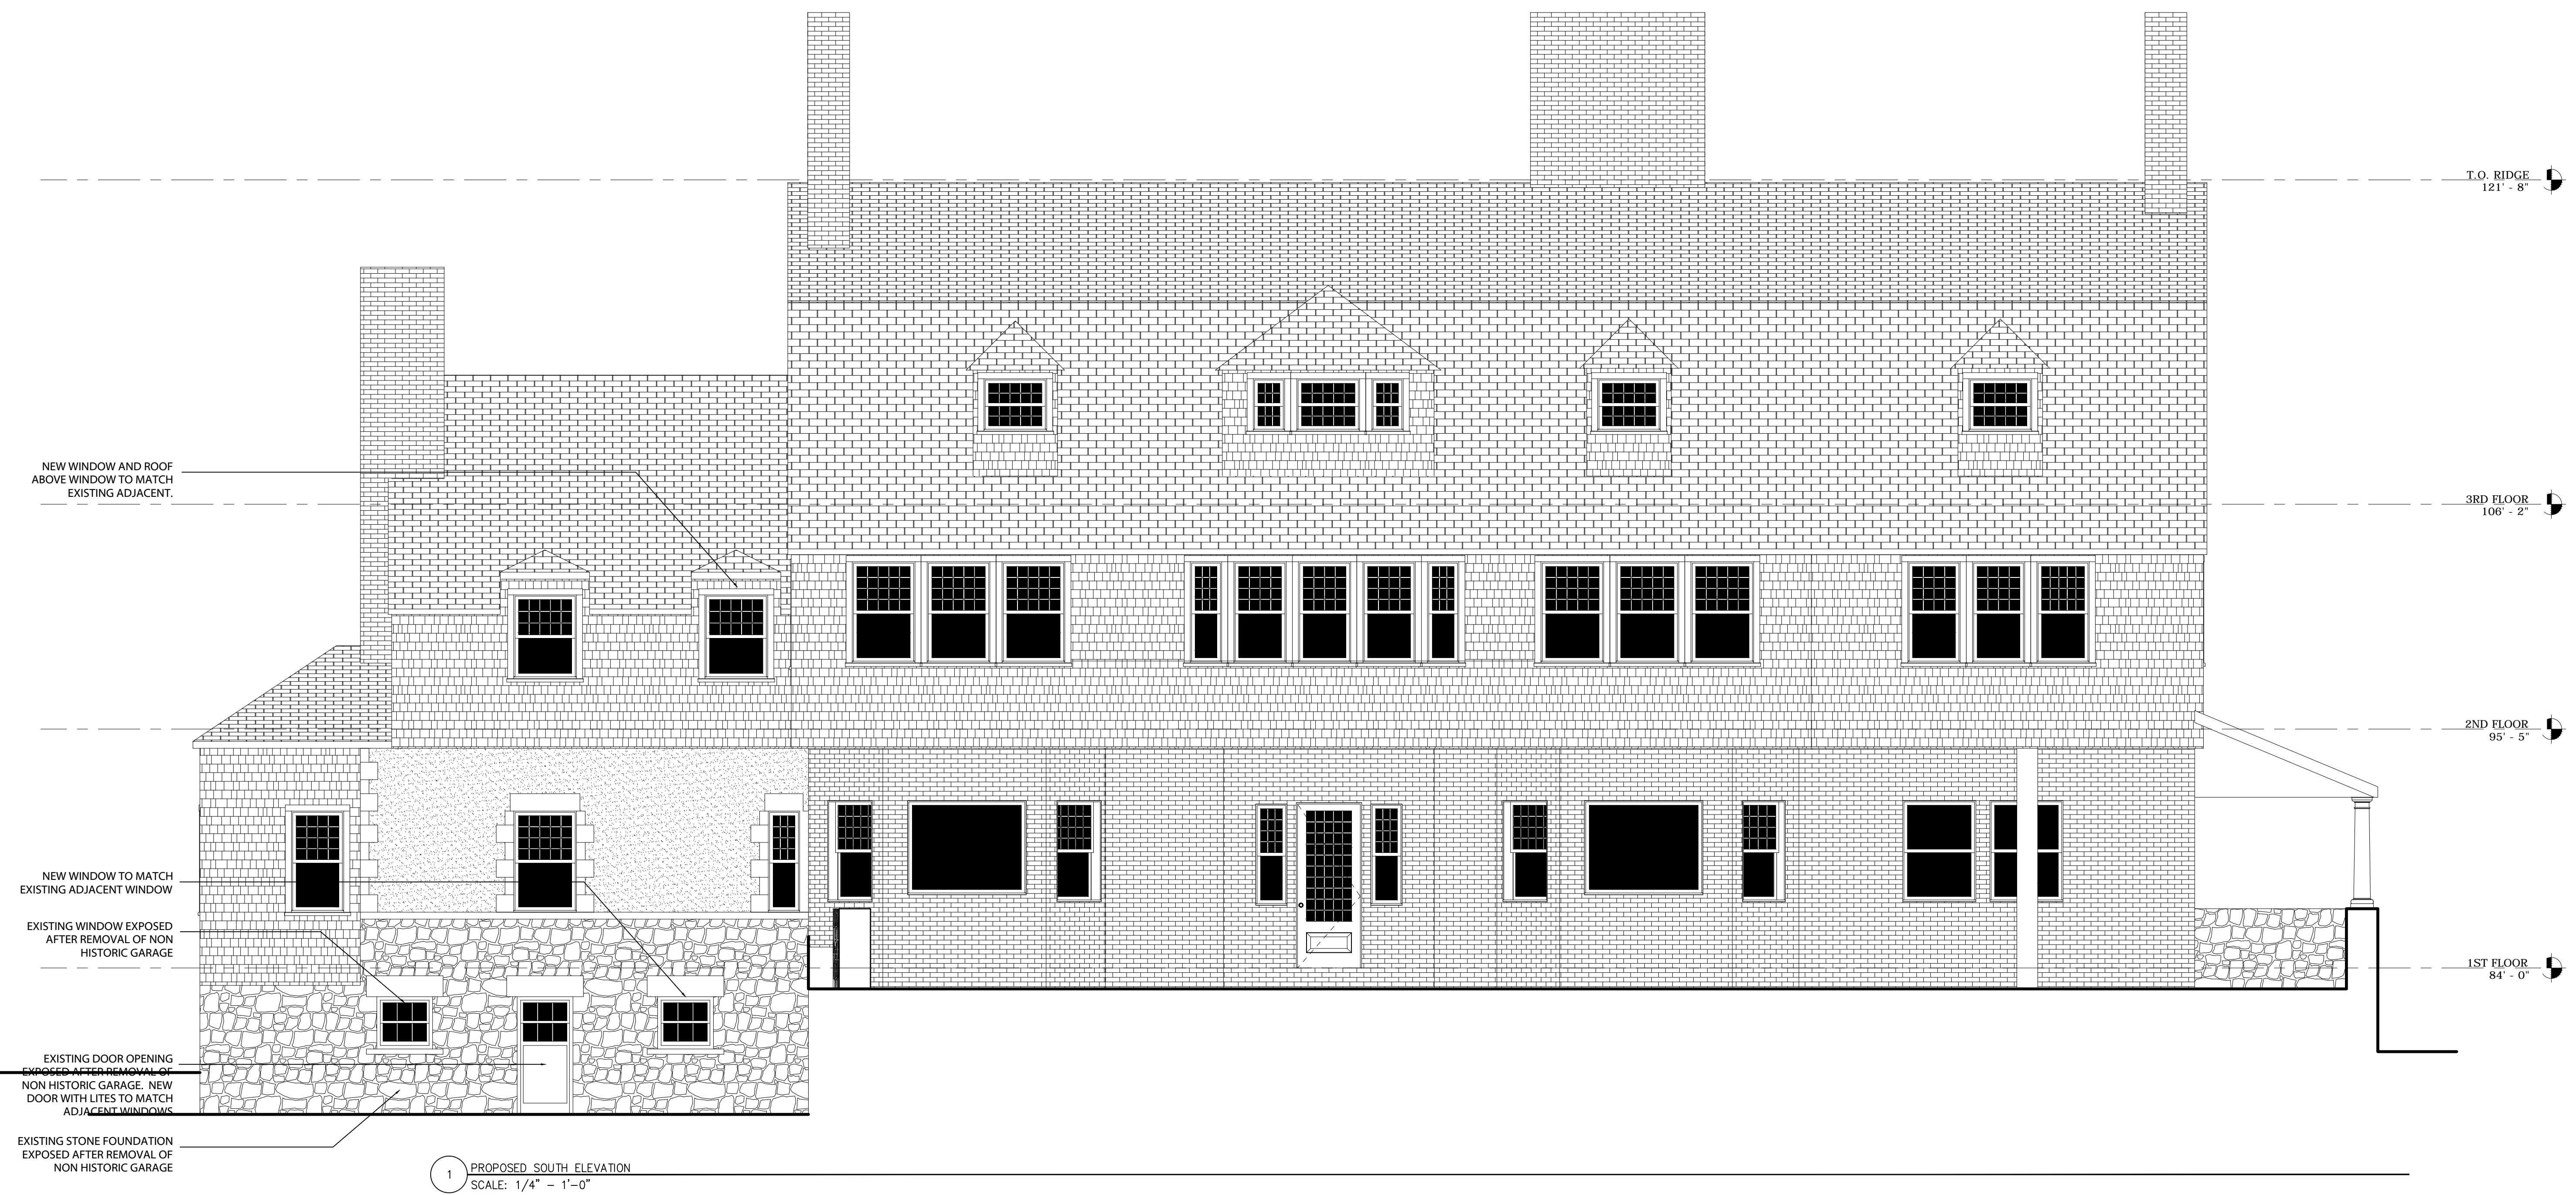

1 PROPOSED SOUTH ELEVATION
SCALE: 1/4" = 1'-0"