


PRIVATE RESIDENCE
36 BULL STREET
NEWPORT, RI

Revision: _____

Phase: CD SET
 Description: BASEMENT FLOOR PLAN

Date Issued: 09.07.2023
 Scale: AS NOTED

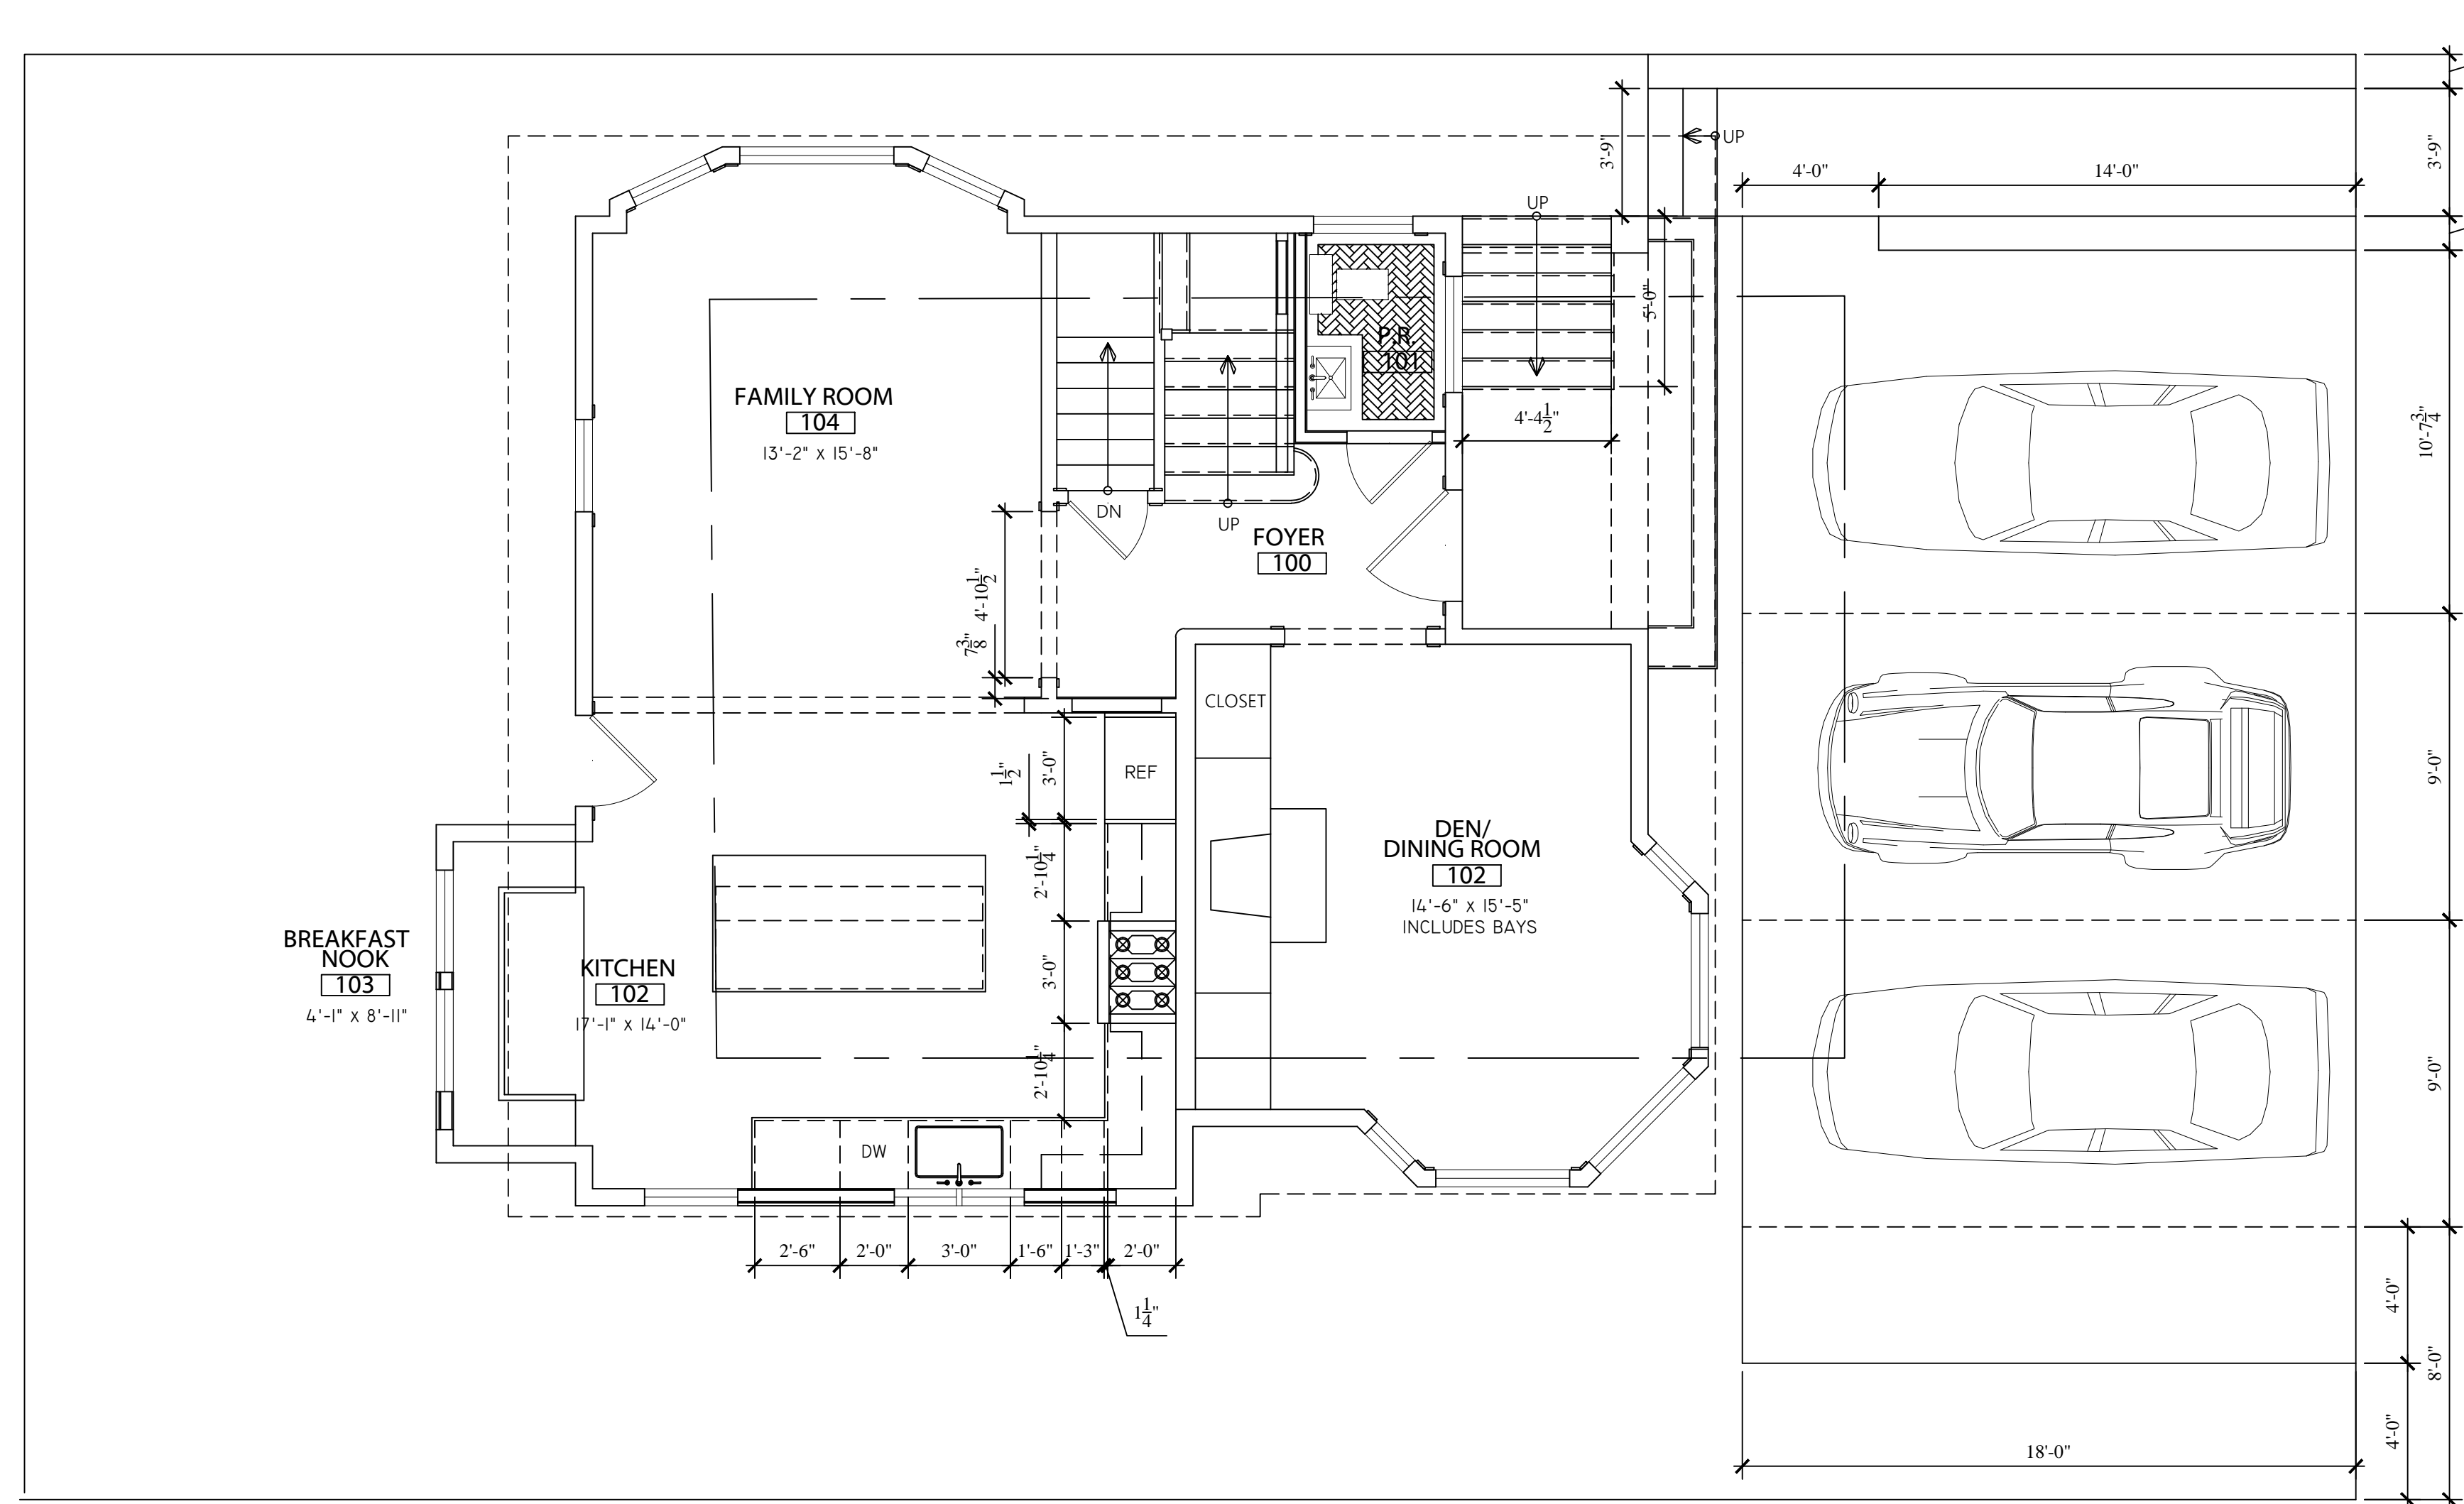


IST FLOOR AREA - 940 SF

PRIVATE RESIDENCE
36 BULL STREET
NEWPORT, RI

Revision:


Phase: CD SET
Description: FIRST FLOOR PLAN
Date Issued: 09.07.2023
Scale: AS NOTED

A101

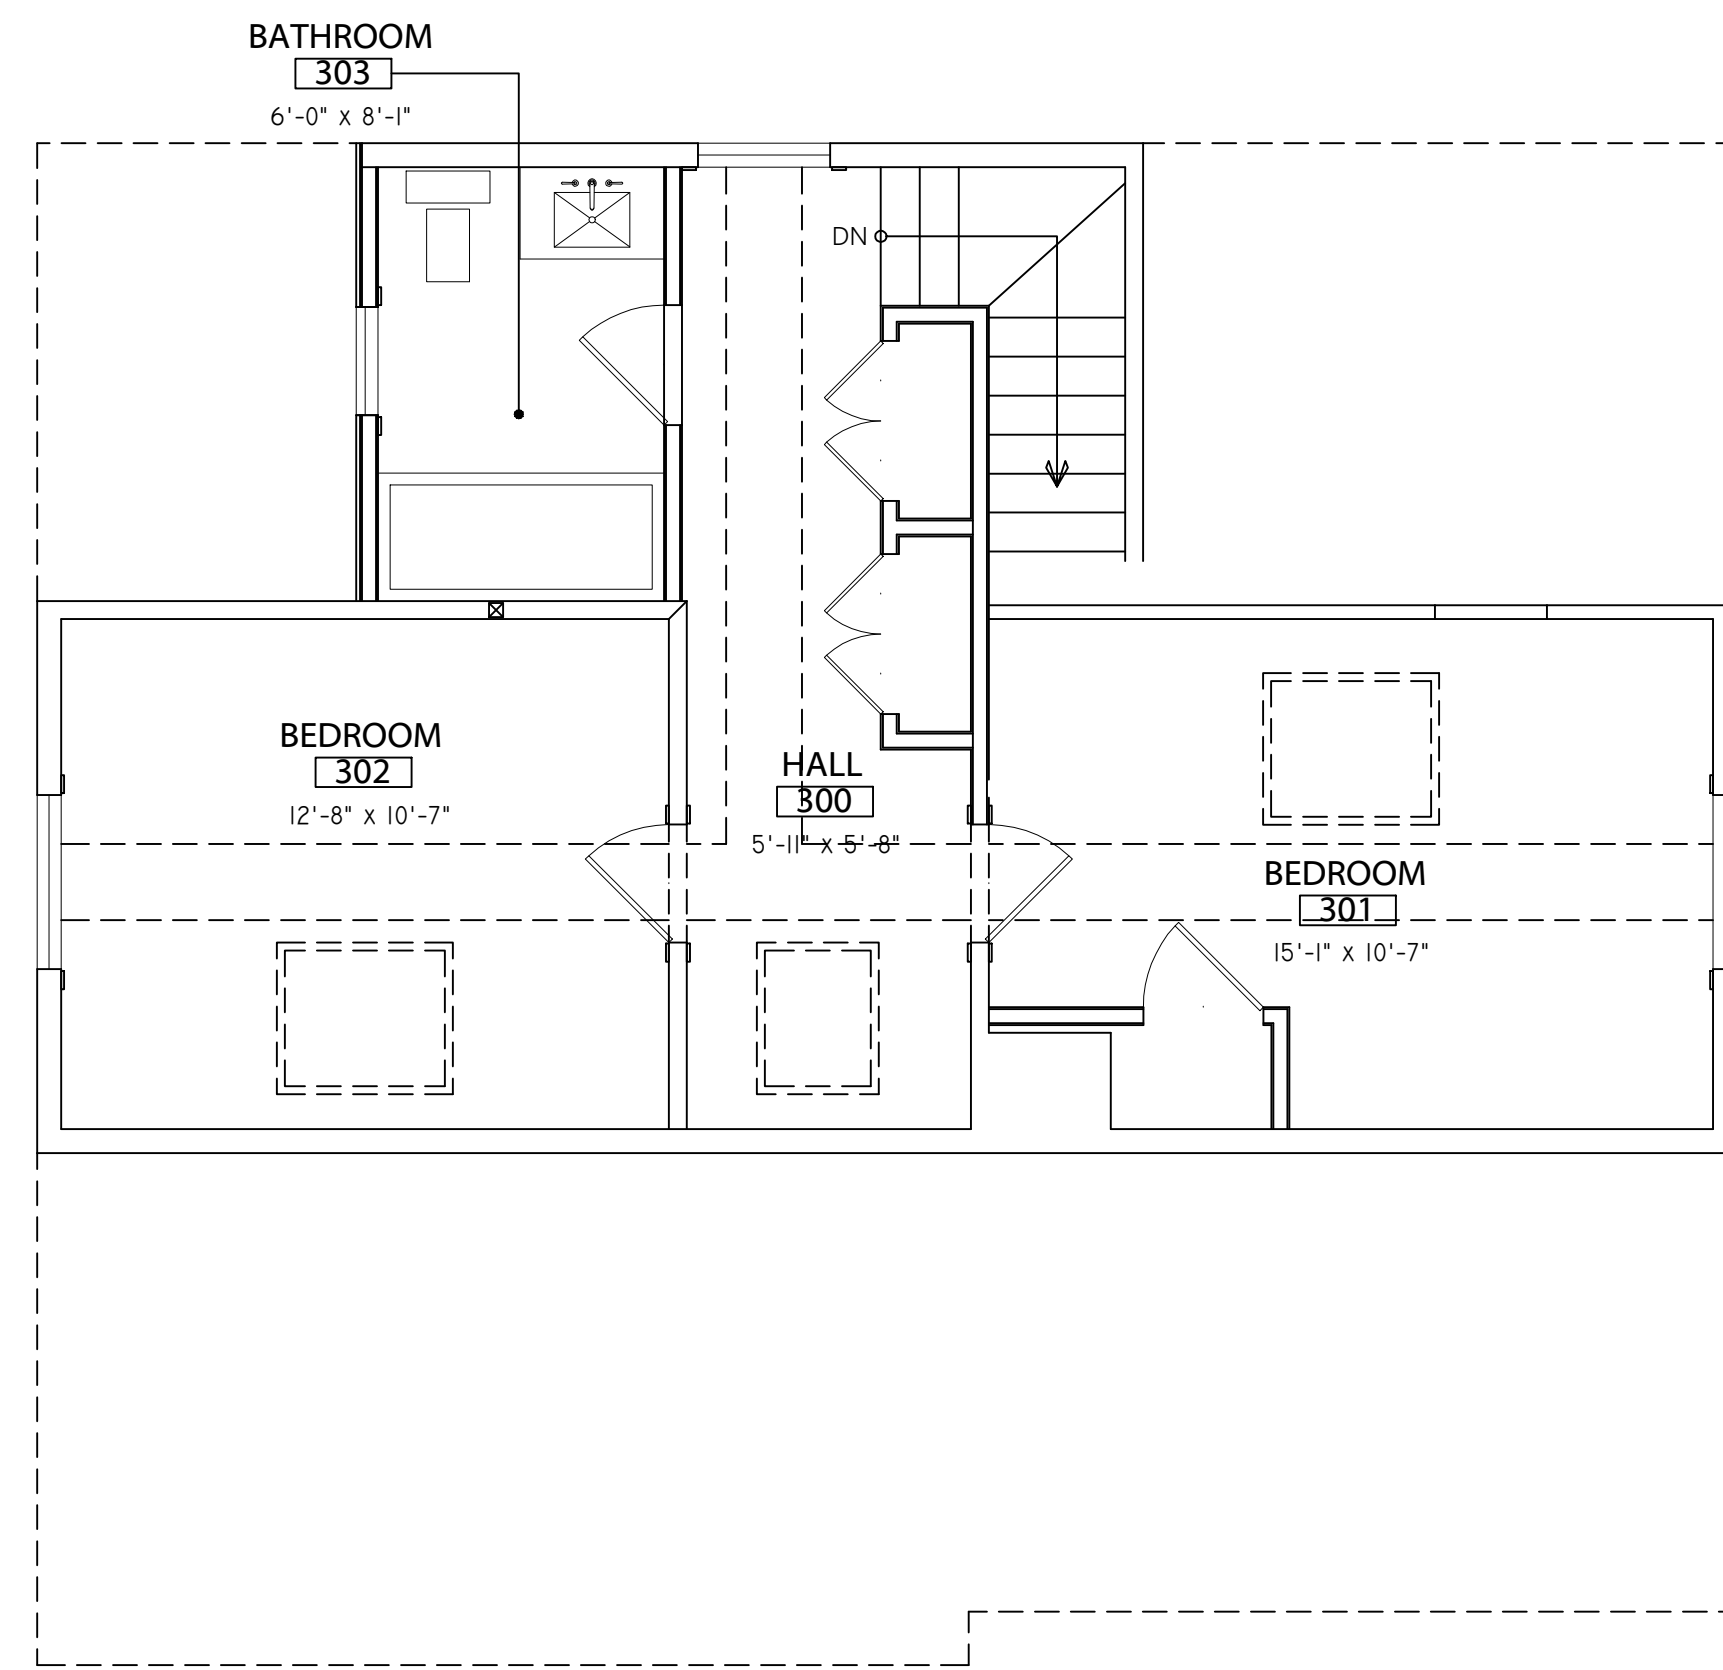

3RD FLOOR AREA - 576 SF

2 THIRD FLOOR PLAN
SCALE: 1/4" = 1'-0"

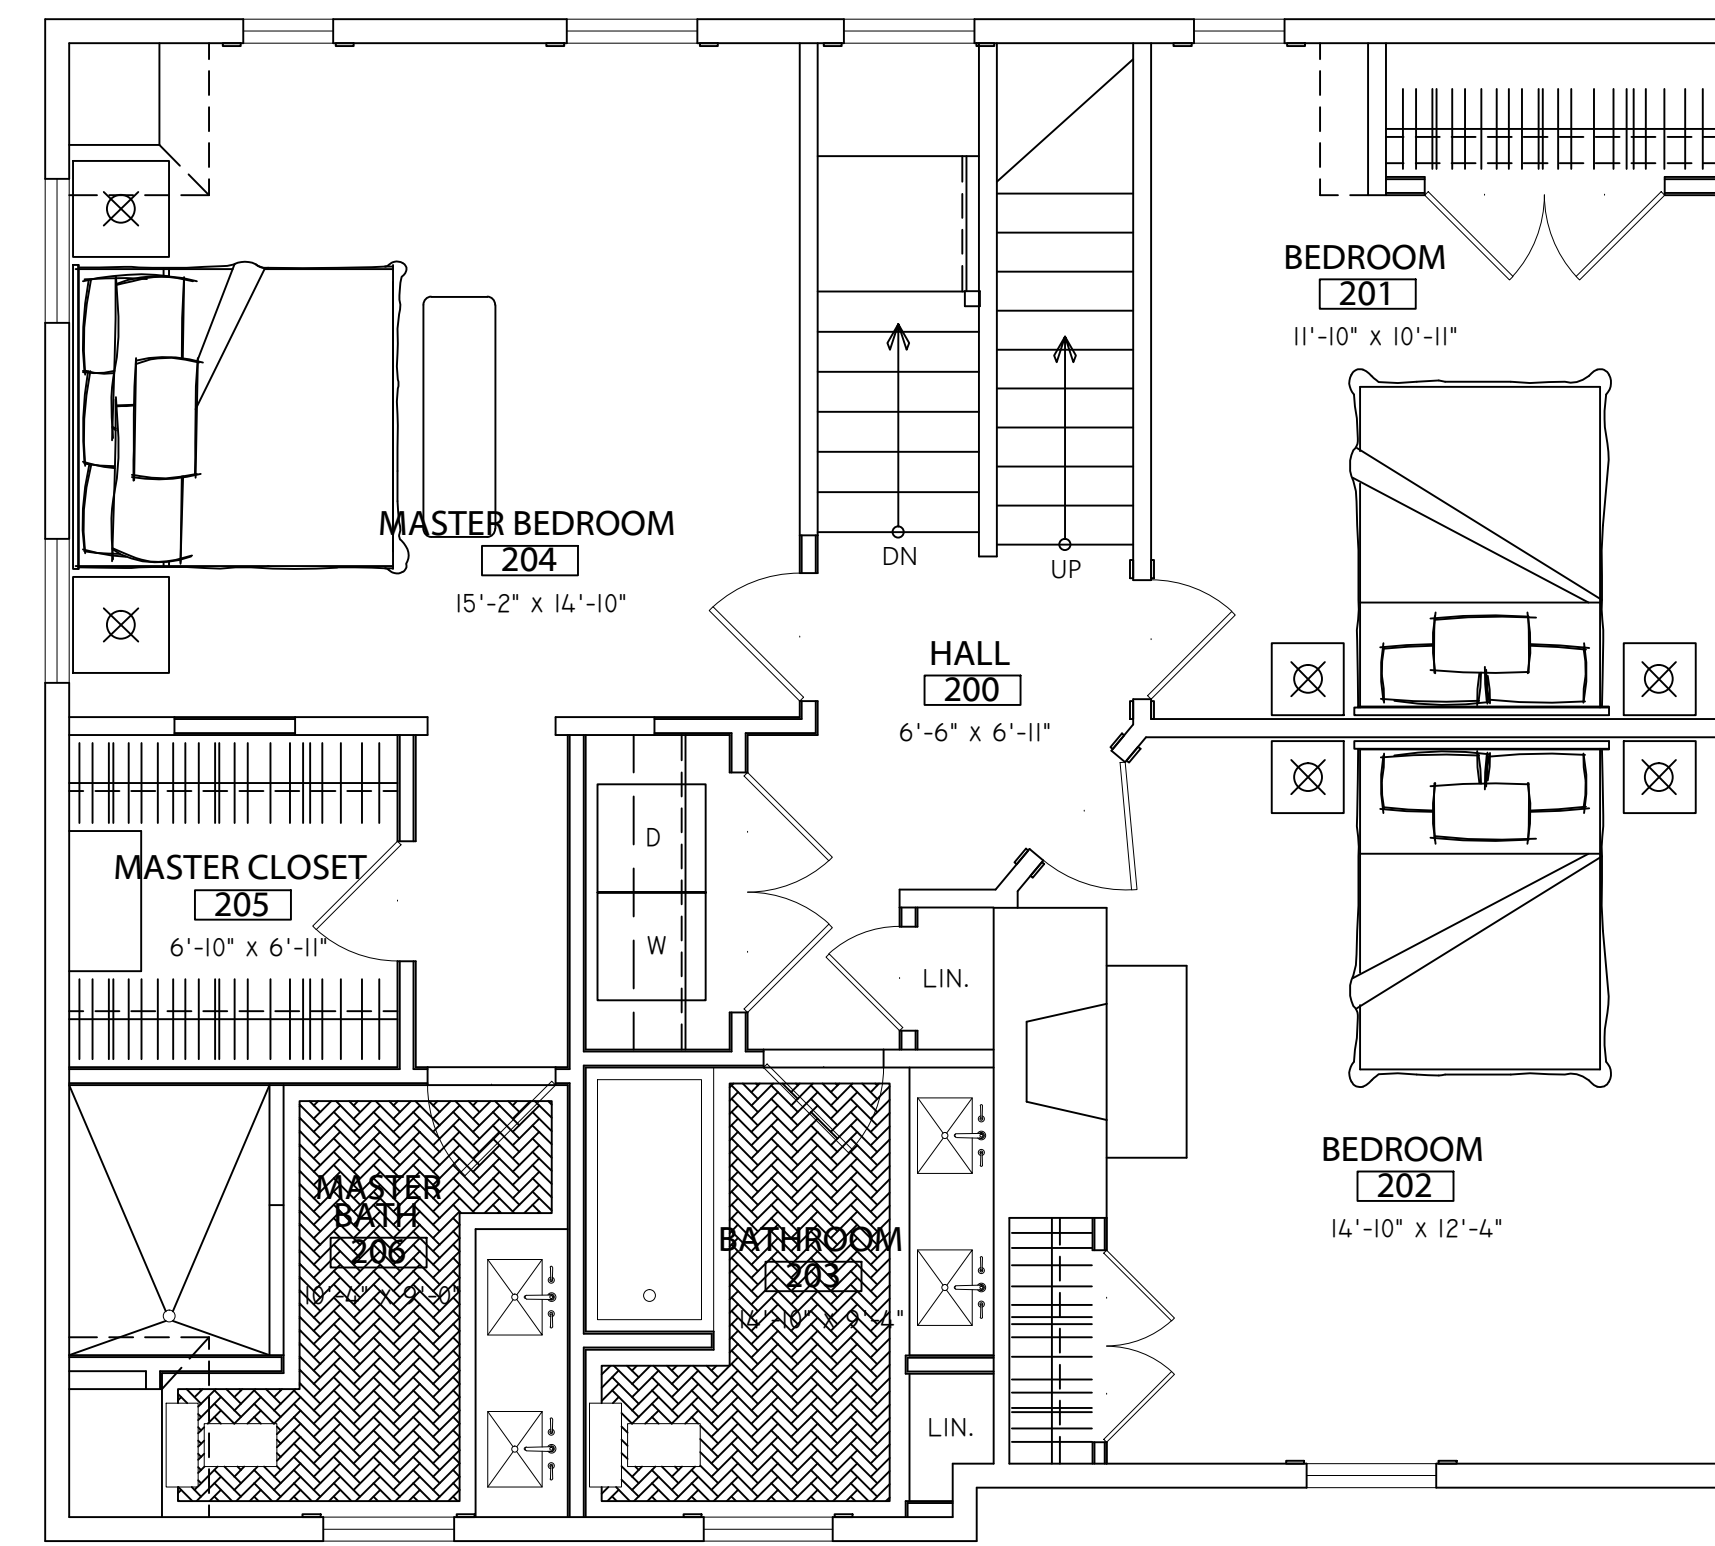

2ND FLOOR AREA - 1,105 SF

1 SECOND FLOOR PLAN
SCALE: 1/4" = 1'-0"

PRIVATE RESIDENCE
36 BULL STREET
NEWPORT, RI

Revision:

Phase: CD SET
Description: SECOND AND THIRD FLOOR PLANS
Date Issued: 09.07.2023
Scale: AS NOTED

A102