

GENERAL NOTES:

1. ALL DIMENSIONS IN DOOR OPENINGS ARE ACTUAL DOOR SLAB DIMENSIONS. FRAMING WILL NEED TO BE MADE WIDER BY RECOMMENDED R.O. FROM DOOR MANUFACTURER.
2. ALL NEW WALLS THAT ARE A CONTINUATION OF EXISTING WALLS MUST BE FRAMED SO OLD AND NEW WALL FINISHES ARE IN THE SAME PLANE.
3. NEW DOOR HEADS TO MATCH EXISTING ON SAME FLOOR.
4. EXACT ELEVATOR SIZE AND PLACEMENT TO BE REVIEWED WITH GC PRIOR TO ANY WORK COMMENCING.

1 FIRST FLOOR PLAN
SCALE: 1/4" = 1'-0"




174 BELLEVUE AVE
SUITE 204
NEWPORT RI 02840

PRIVATE RESIDENCE
30 RED CROSS AVE
NEWPORT, RI

Revision:

Description: CONSTRUCTION DOCUMENTS
FIRST FLOOR PLAN
Date Issued: 04.30.2022
Scale: AS NOTED

A101

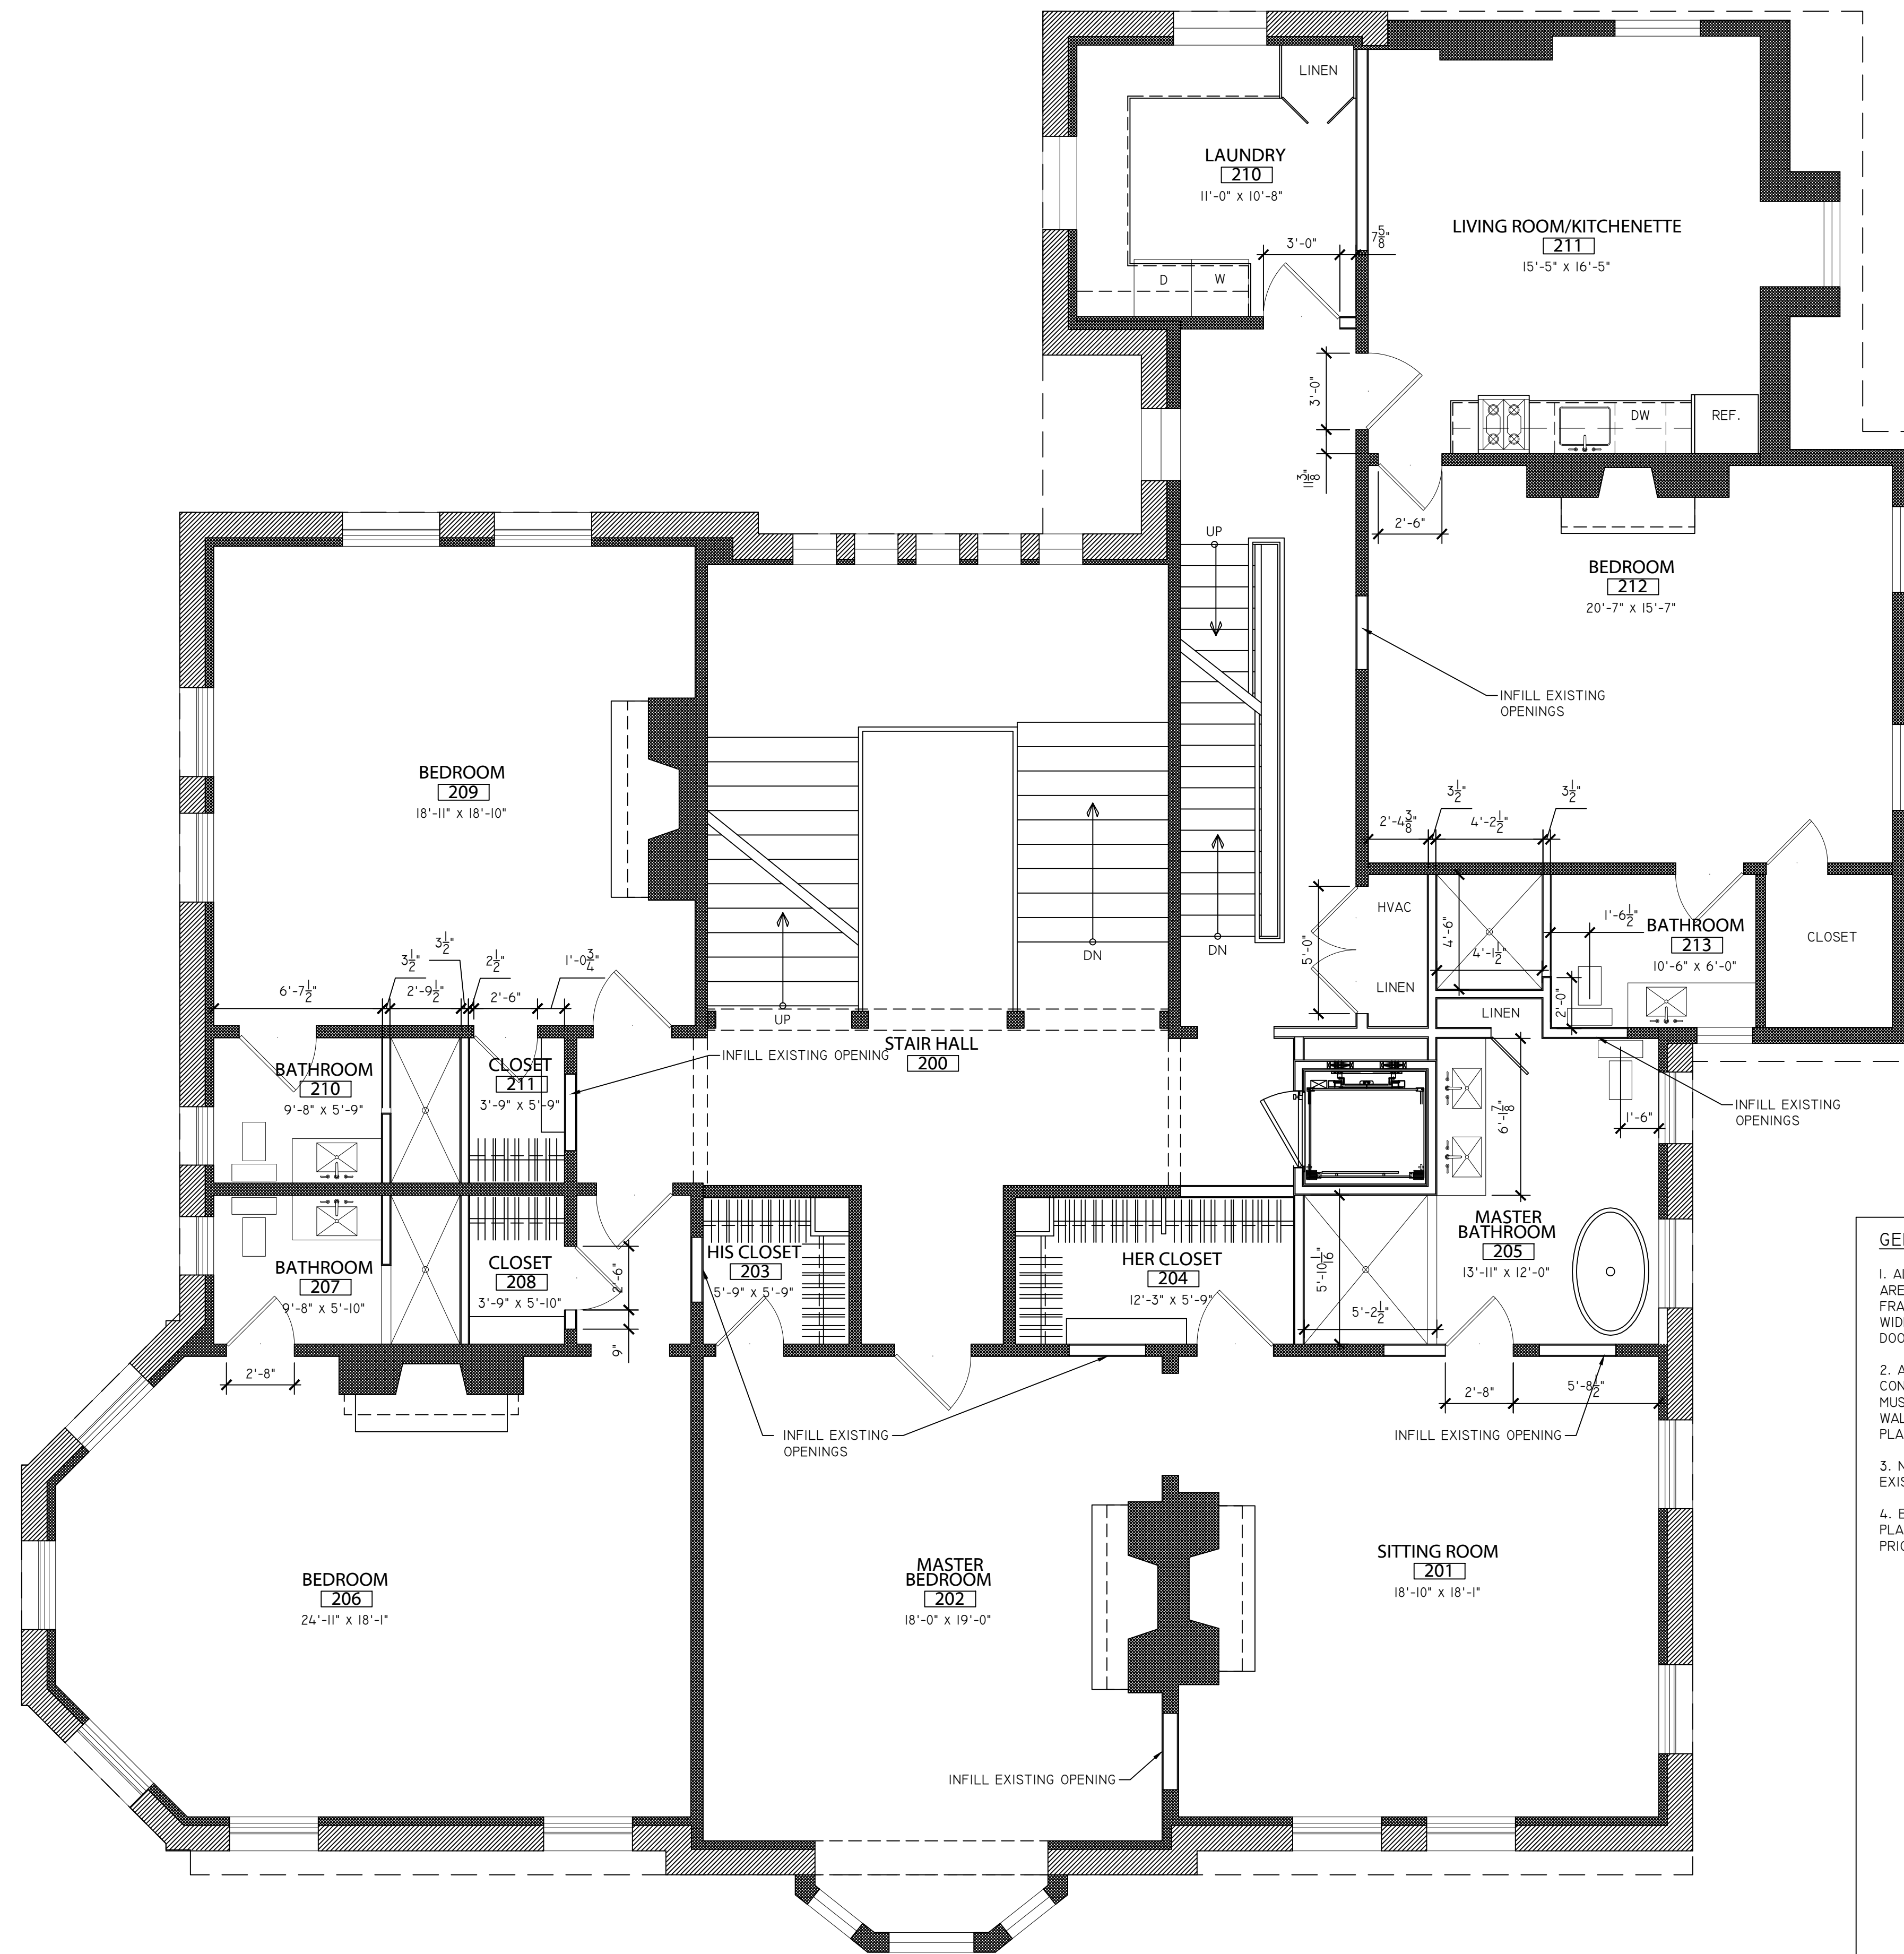

GENERAL NOTES:

1. ALL DIMENSIONS IN DOOR OPENINGS ARE ACTUAL DOOR SLAB DIMENSIONS. FRAMING WILL NEED TO BE MADE WIDER BY RECOMMENDED R.O. FROM DOOR MANUFACTURER.
2. ALL NEW WALLS THAT ARE A CONTINUATION OF EXISTING WALLS MUST BE FRAMED SO OLD AND NEW WALL FINISHES ARE IN THE SAME PLANE.
3. NEW DOOR HEADS TO MATCH EXISTING ON SAME FLOOR.
4. EXACT ELEVATOR SIZE AND PLACEMENT TO BE REVIEWED WITH GC PRIOR TO ANY WORK COMMENCING.

1 SECOND FLOOR PLAN
SCALE: 1/4" = 1'-0"



174 BELLEVUE AVE
SUITE 204
NEWPORT RI 02840

PRIVATE RESIDENCE
30 RED CROSS AVE
NEWPORT, RI


Revision:	
Description:	CONSTRUCTION DOCUMENTS
	SECOND FLOOR PLAN
Date Issued:	04.30.2022
Scale:	AS NOTED

A102



174 BELLEVUE AVE
SUITE 204
NEWPORT RI 02840

PRIVATE RESIDENCE
30 RED CROSS AVE
NEWPORT, RI

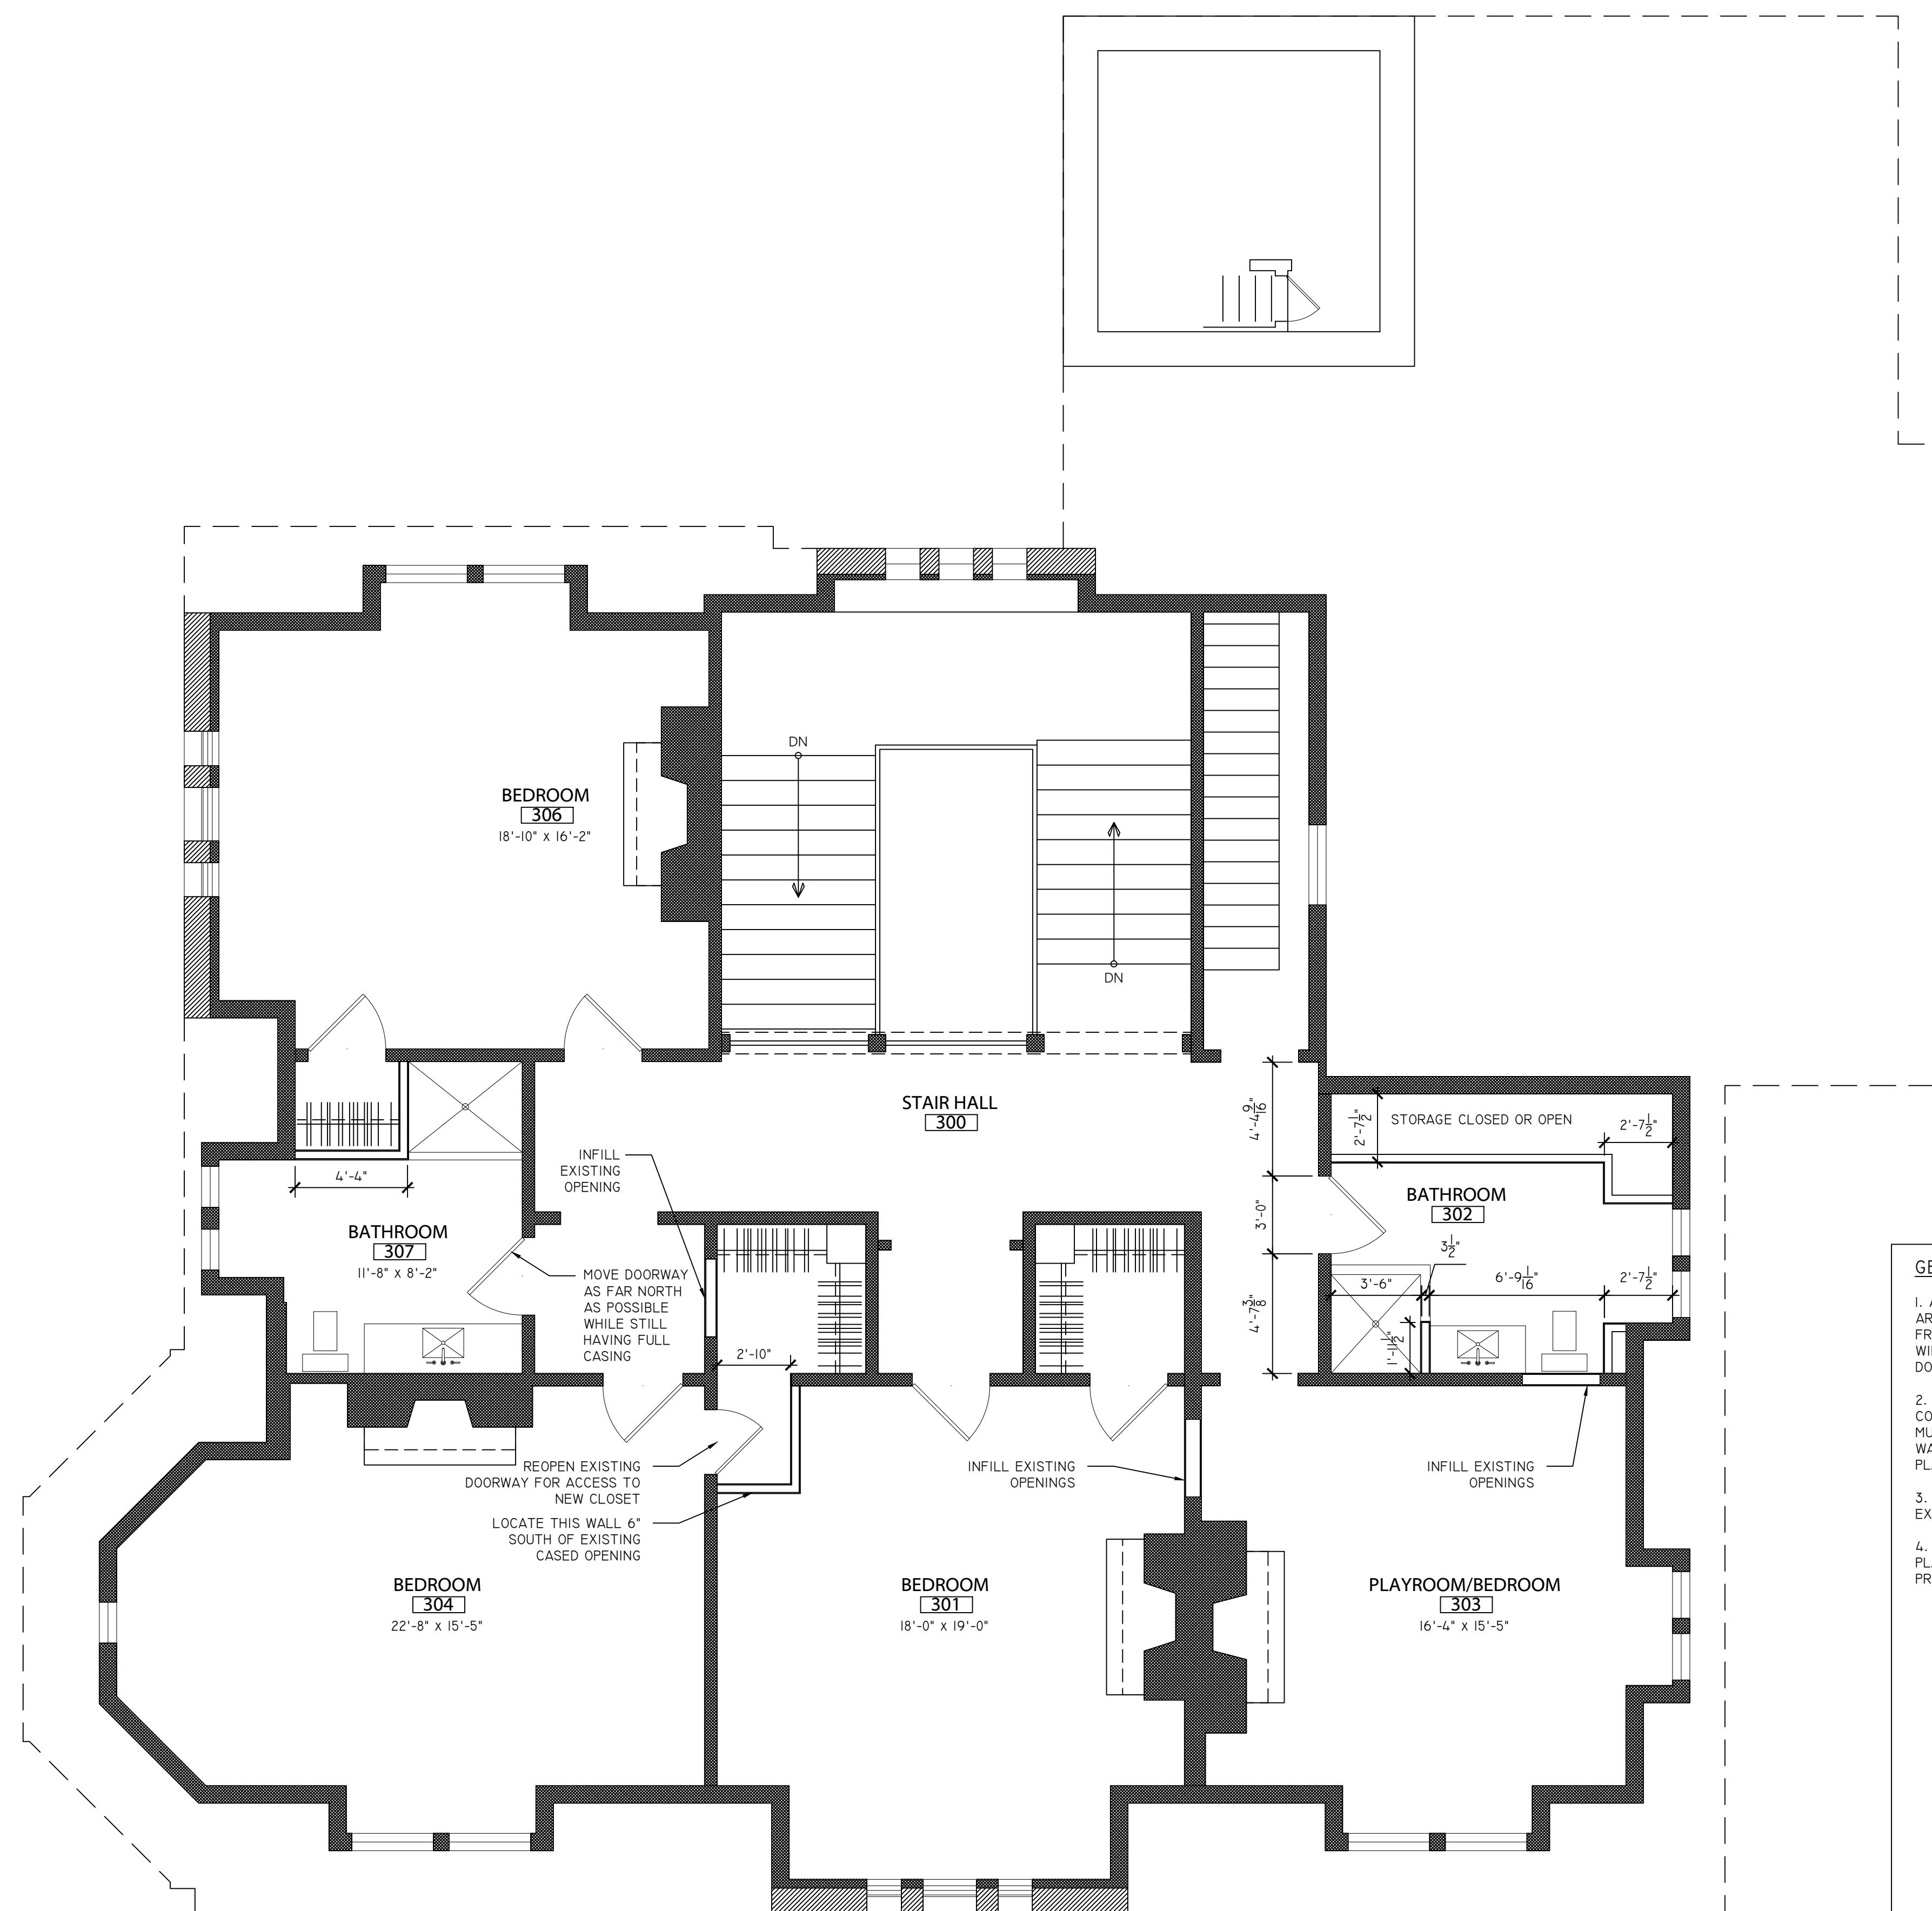

GENERAL NOTES:

1. ALL DIMENSIONS IN DOOR OPENINGS ARE ACTUAL DOOR SLAB DIMENSIONS. FRAMING WILL NEED TO BE MADE WIDER BY RECOMMENDED R.O. FROM DOOR MANUFACTURER.
2. ALL NEW WALLS THAT ARE A CONTINUATION OF EXISTING WALLS MUST BE FRAMED SO OLD AND NEW WALL FINISHES ARE IN THE SAME PLANE.
3. NEW DOOR HEADS TO MATCH EXISTING ON SAME FLOOR.
4. EXACT ELEVATOR SIZE AND PLACEMENT TO BE REVIEWED WITH GC PRIOR TO ANY WORK COMMENCING.

1 THIRD FLOOR PLAN
SCALE: 1/4" = 1'-0"

Revision:

Description: CONSTRUCTION DOCUMENTS
THIRD FLOOR PLAN
Date Issued: 04.30.2022
Scale: AS NOTED

A103