


174 BELLEVUE AVE  
SUITE 204  
NEWPORT RI 02840

**PRIVATE RESIDENCE**  
**7 RED CROSS**  
**NEWPORT, RI**

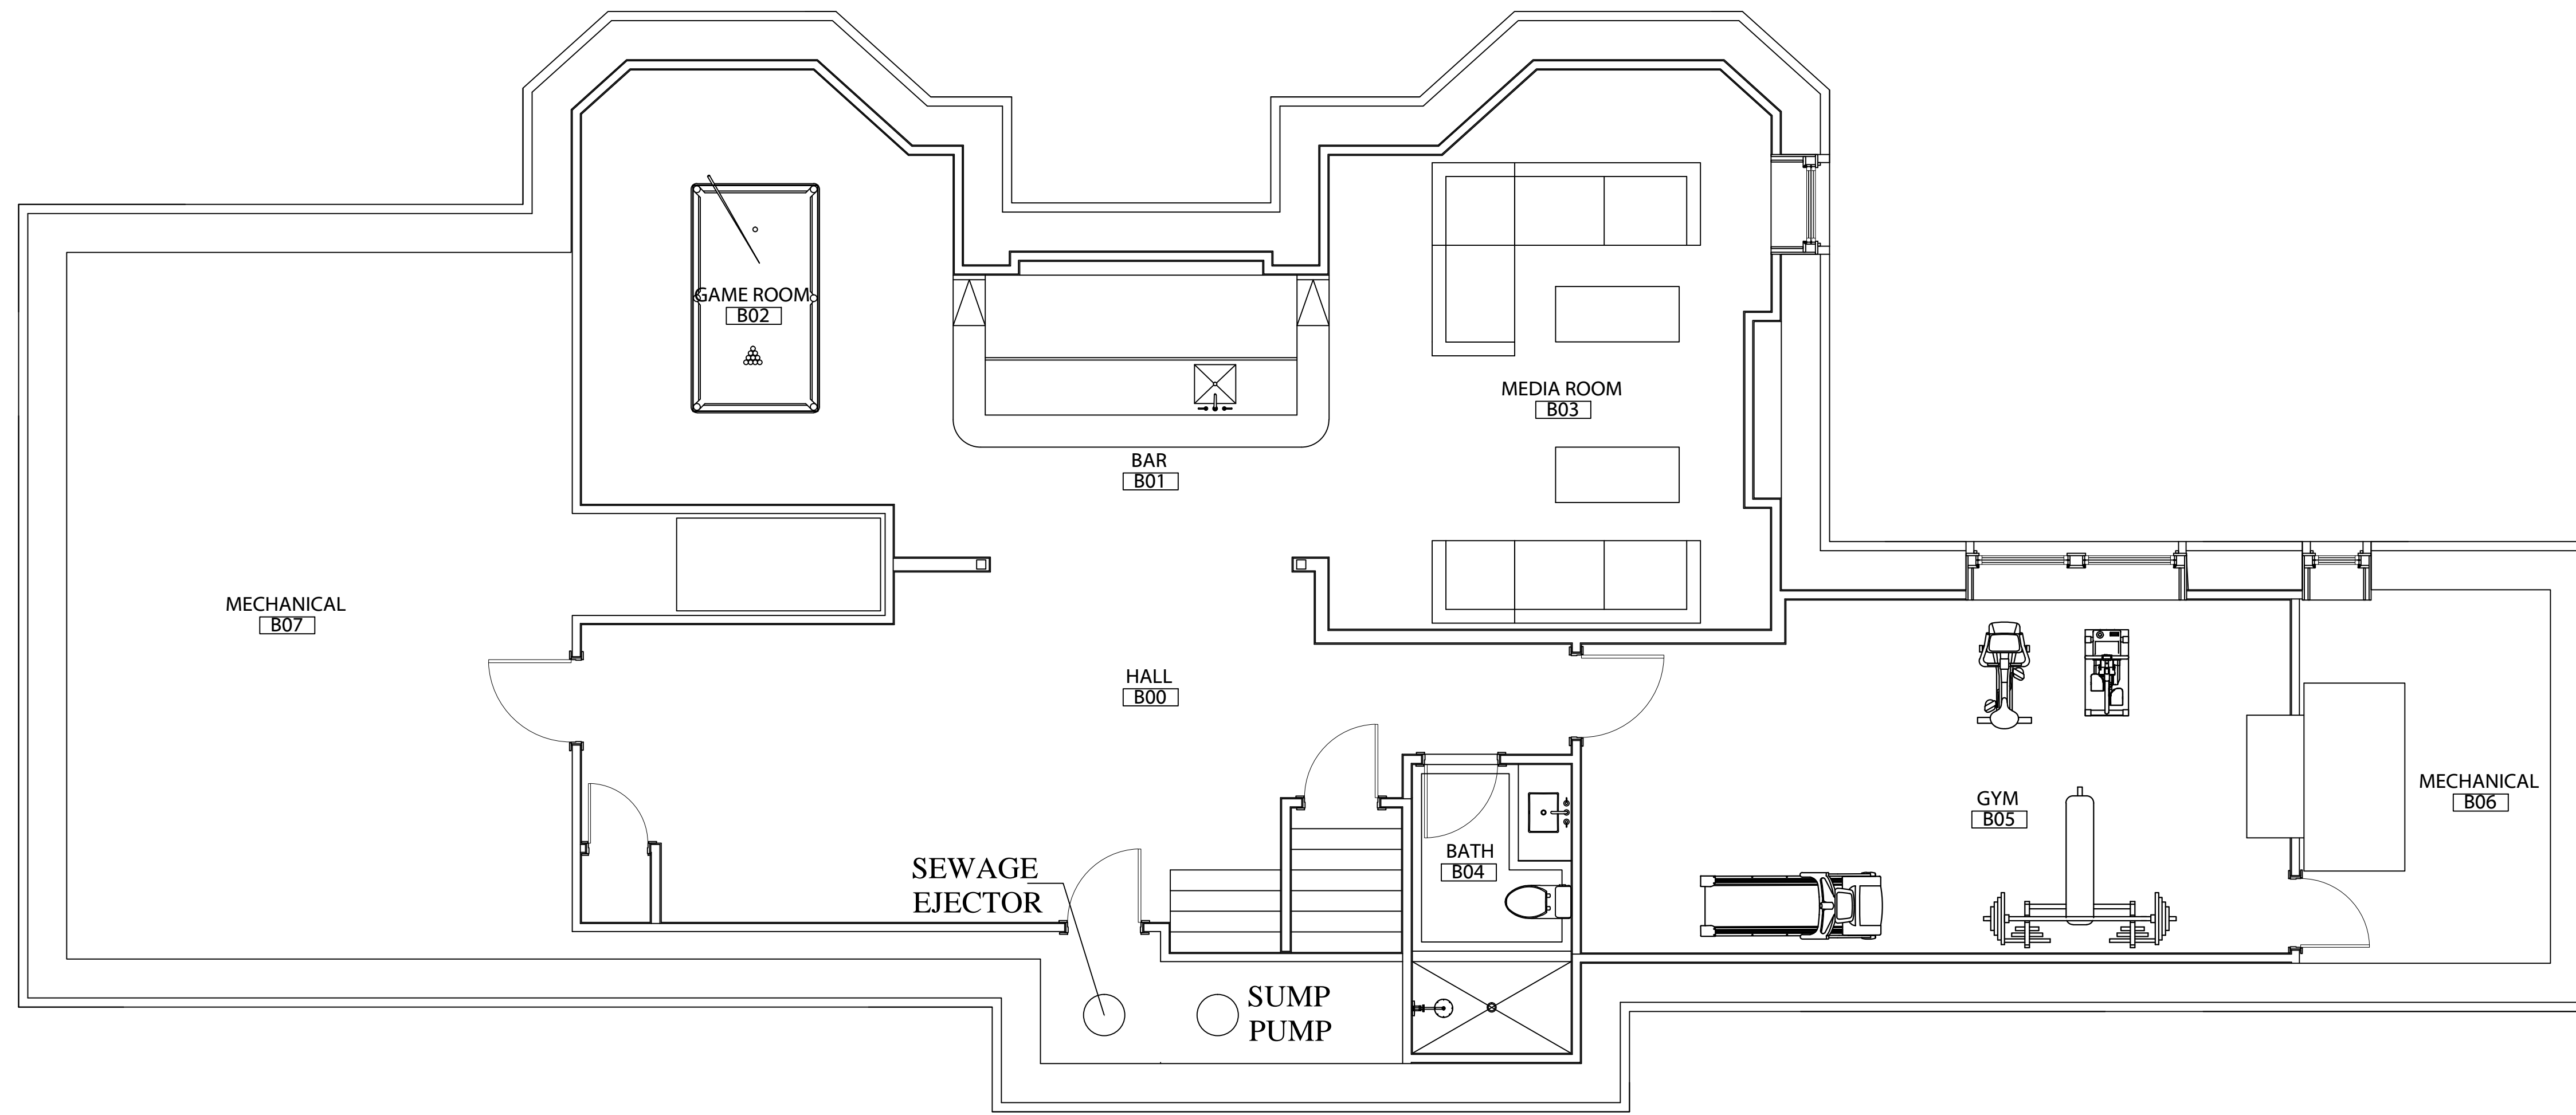

BASEMENT FINISHED AREA - 1,587sf

1 BASEMENT FLOOR PLAN  
SCALE: 1/4" = 1'-0"

Revision:  
\_\_\_\_\_  
\_\_\_\_\_  
\_\_\_\_\_  
\_\_\_\_\_  
\_\_\_\_\_

Description: CD PROGRESS SET

BASEMENT FLOOR PLAN


Date Issued: 04.03.2024

Scale: AS NOTED

**A100**

174 BELLEVUE AVE  
SUITE 204  
NEWPORT RI 02840

**PRIVATE RESIDENCE**  
**7 RED CROSS**  
**NEWPORT, RI**

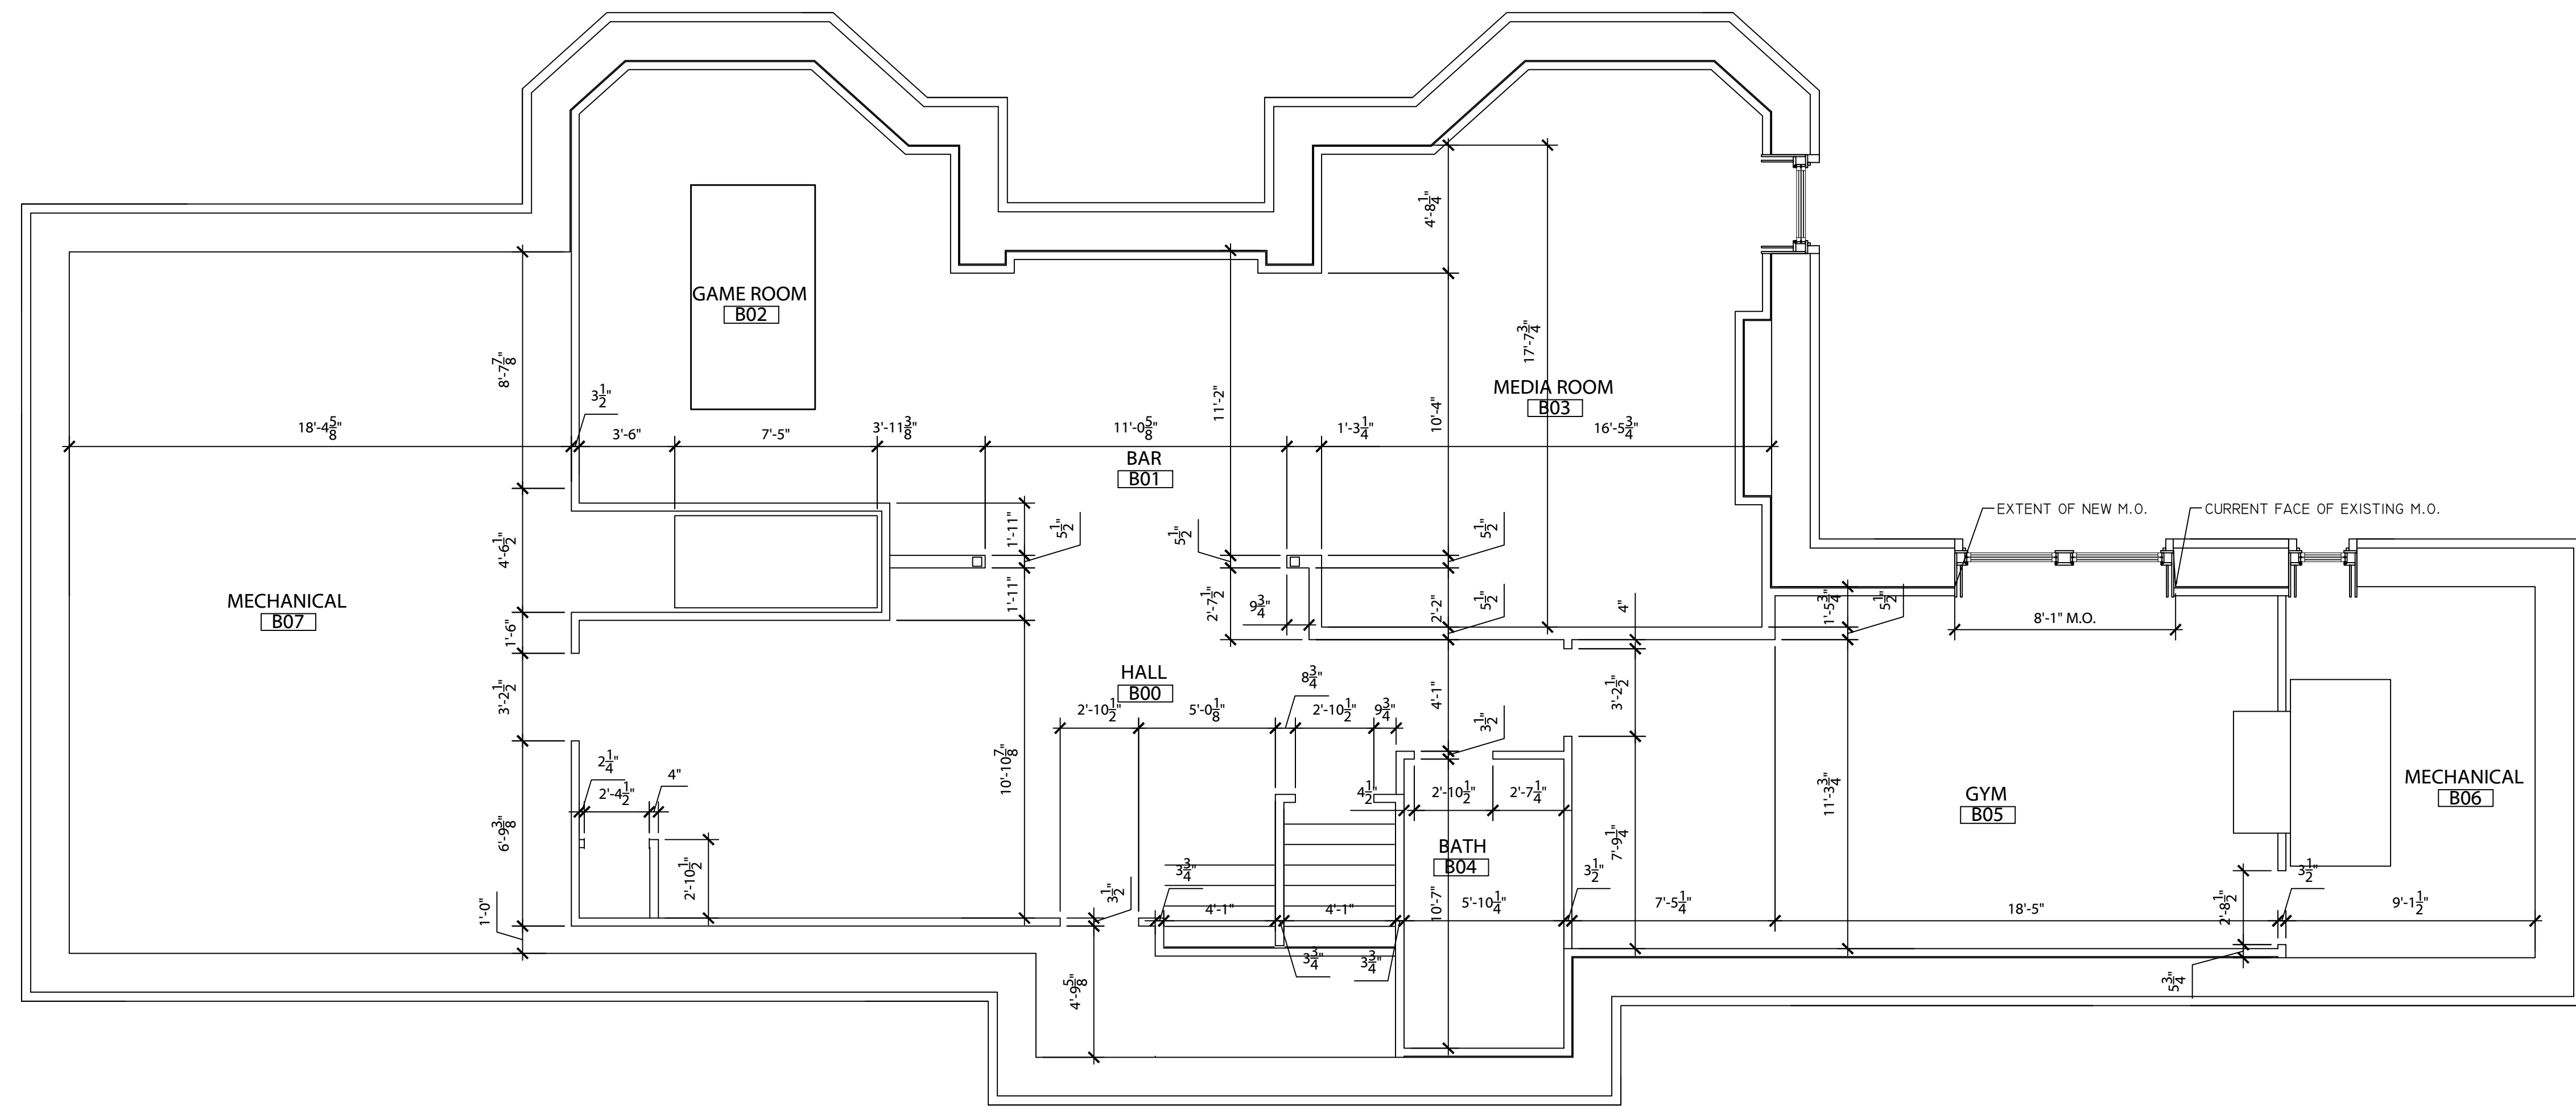


BASEMENT FINISHED AREA - 1,587sf

1 BASEMENT FRAMING PLAN  
SCALE: 1/4" = 1'-0"

Revision:


Description: CD PROGRESS SET  
BASEMENT FRAMING PLAN  
Date Issued: 04.03.2024  
Scale: AS NOTED

**A100F**

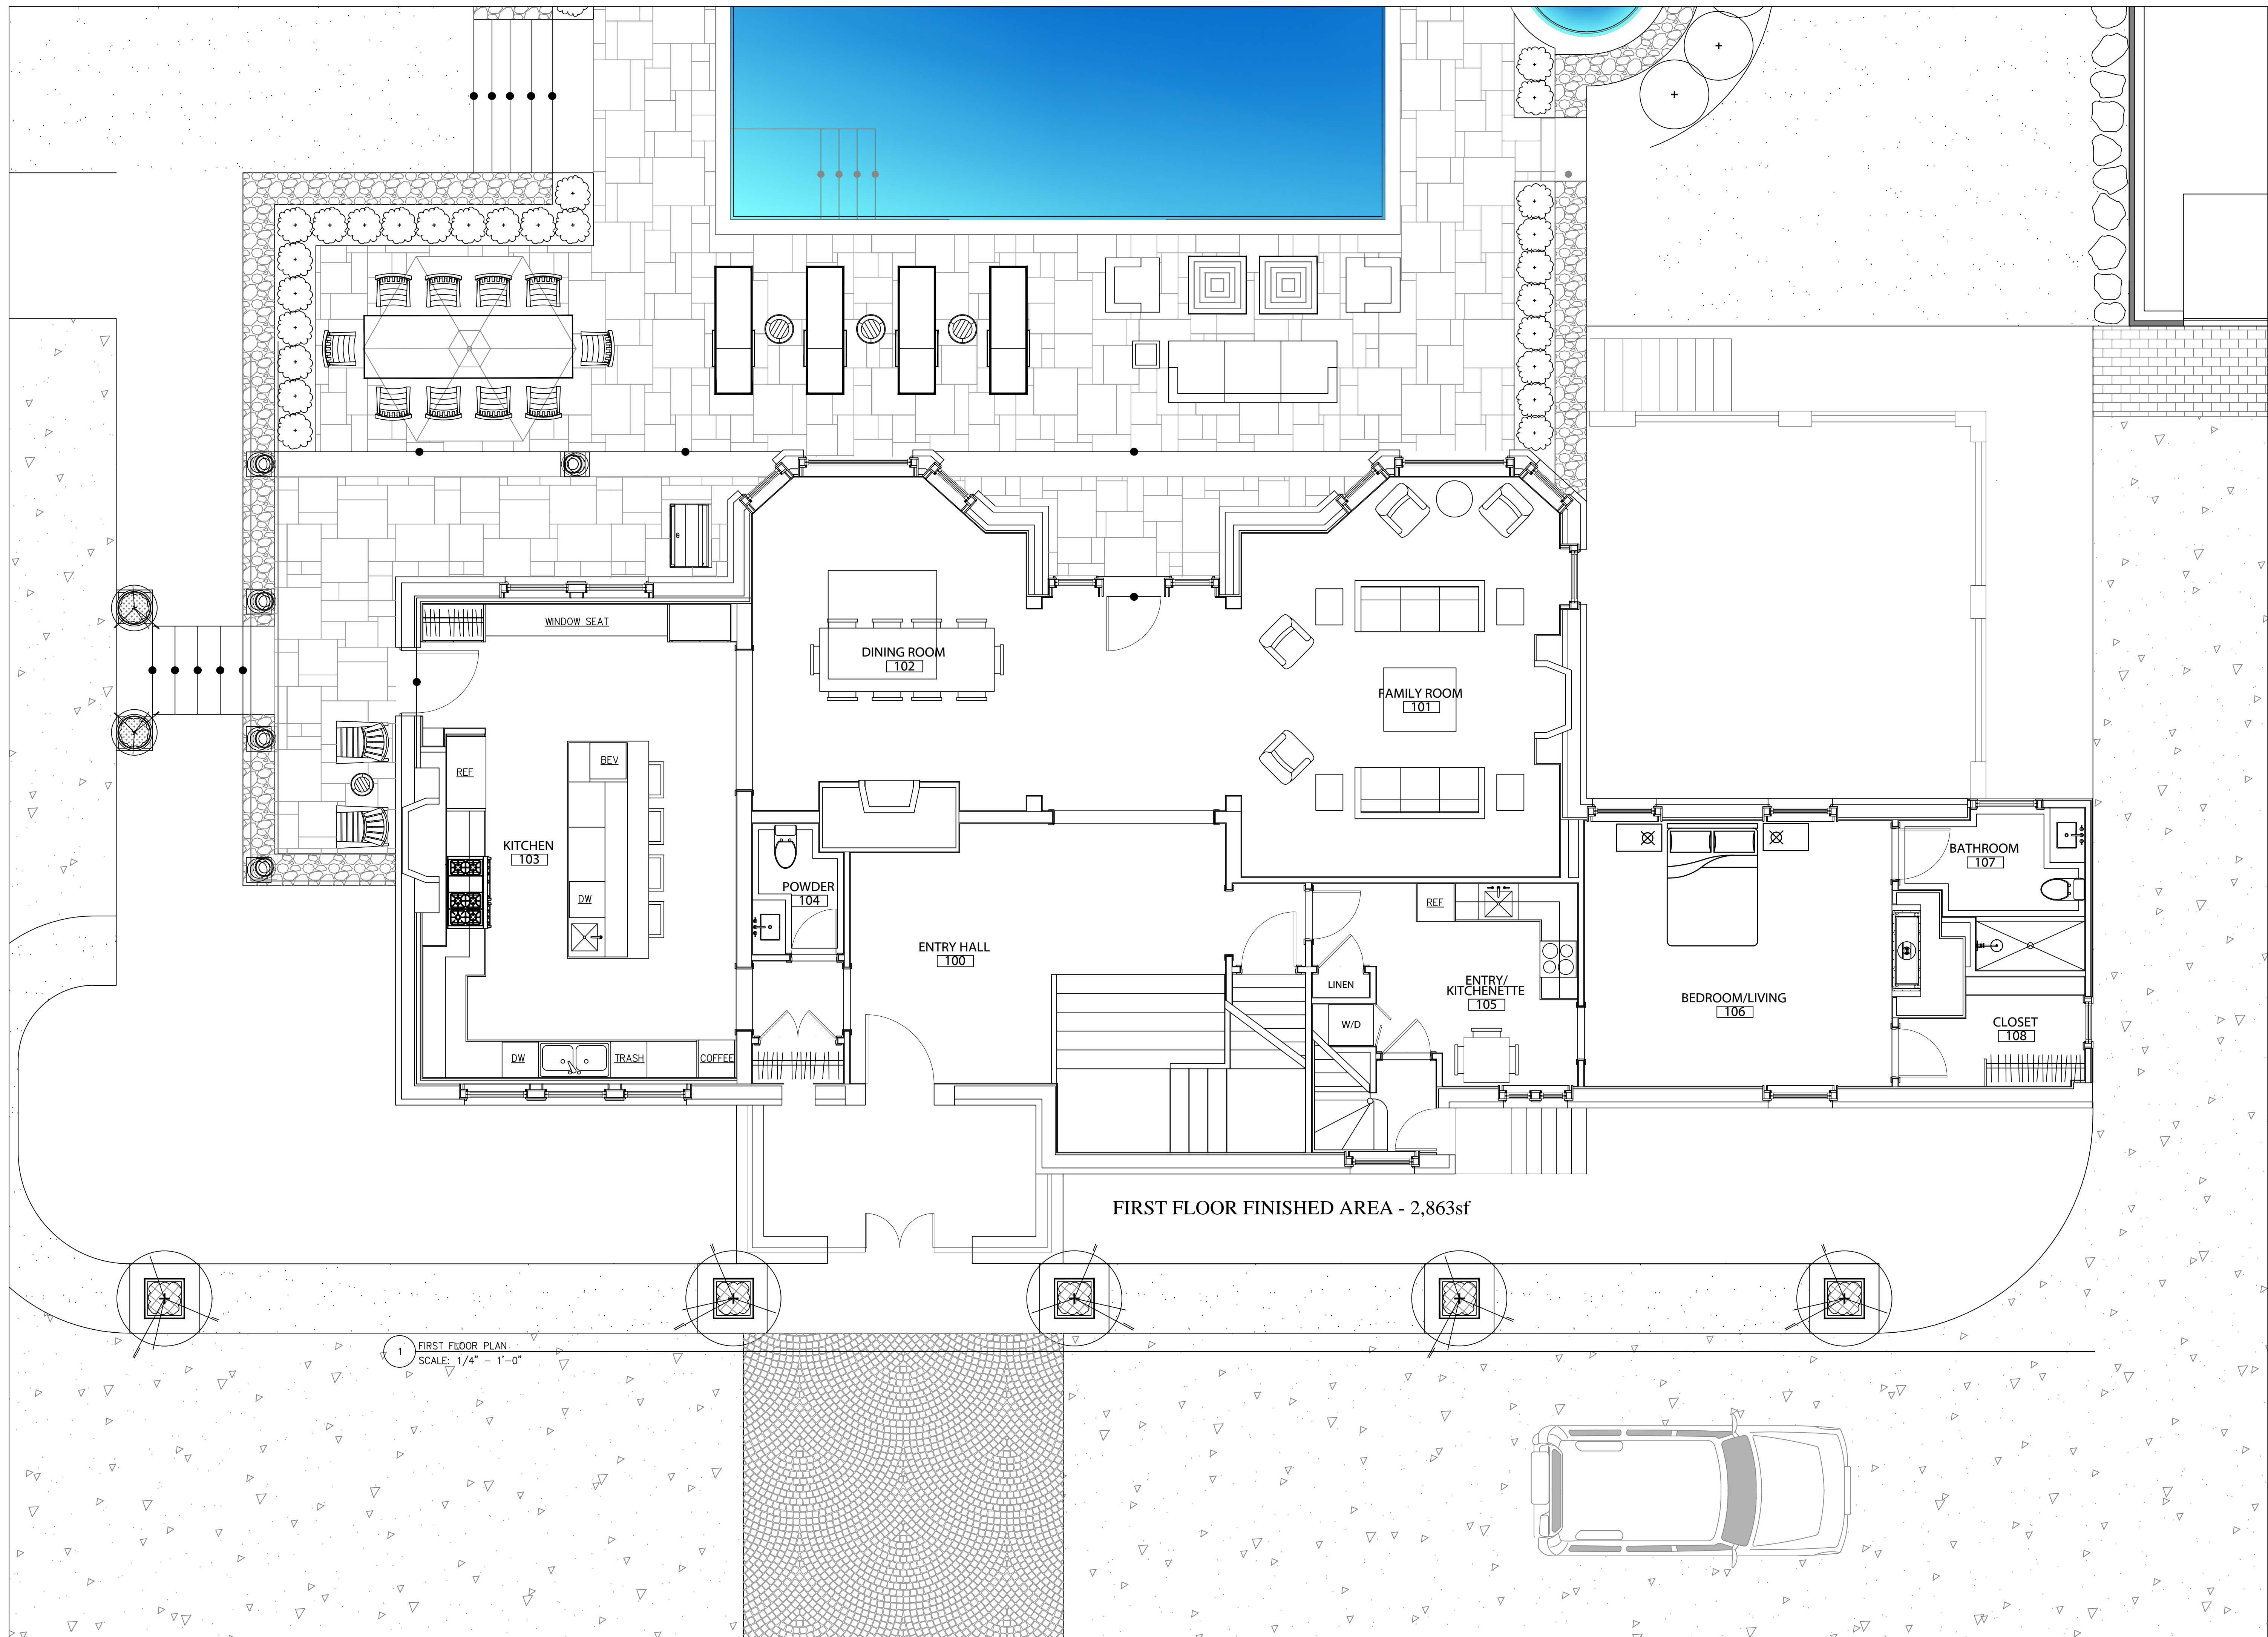

174 BELLEVUE AVE  
 SUITE 204  
 NEWPORT RI 02840

**PRIVATE RESIDENCE**  
**7 RED CROSS**  
**NEWPORT, RI**

FIRST FLOOR FINISHED AREA - 2,863sf


1 FIRST FLOOR PLAN  
 SCALE: 1/4" = 1'-0"

Revision:	
Description:	CD PROGRESS SET
1ST FLOOR PLAN	
Date Issued:	04.03.2024
Scale:	AS NOTED

**A101**

174 BELLEVUE AVE  
SUITE 204  
NEWPORT RI 02840

**PRIVATE RESIDENCE**  
**7 RED CROSS**  
**NEWPORT, RI**

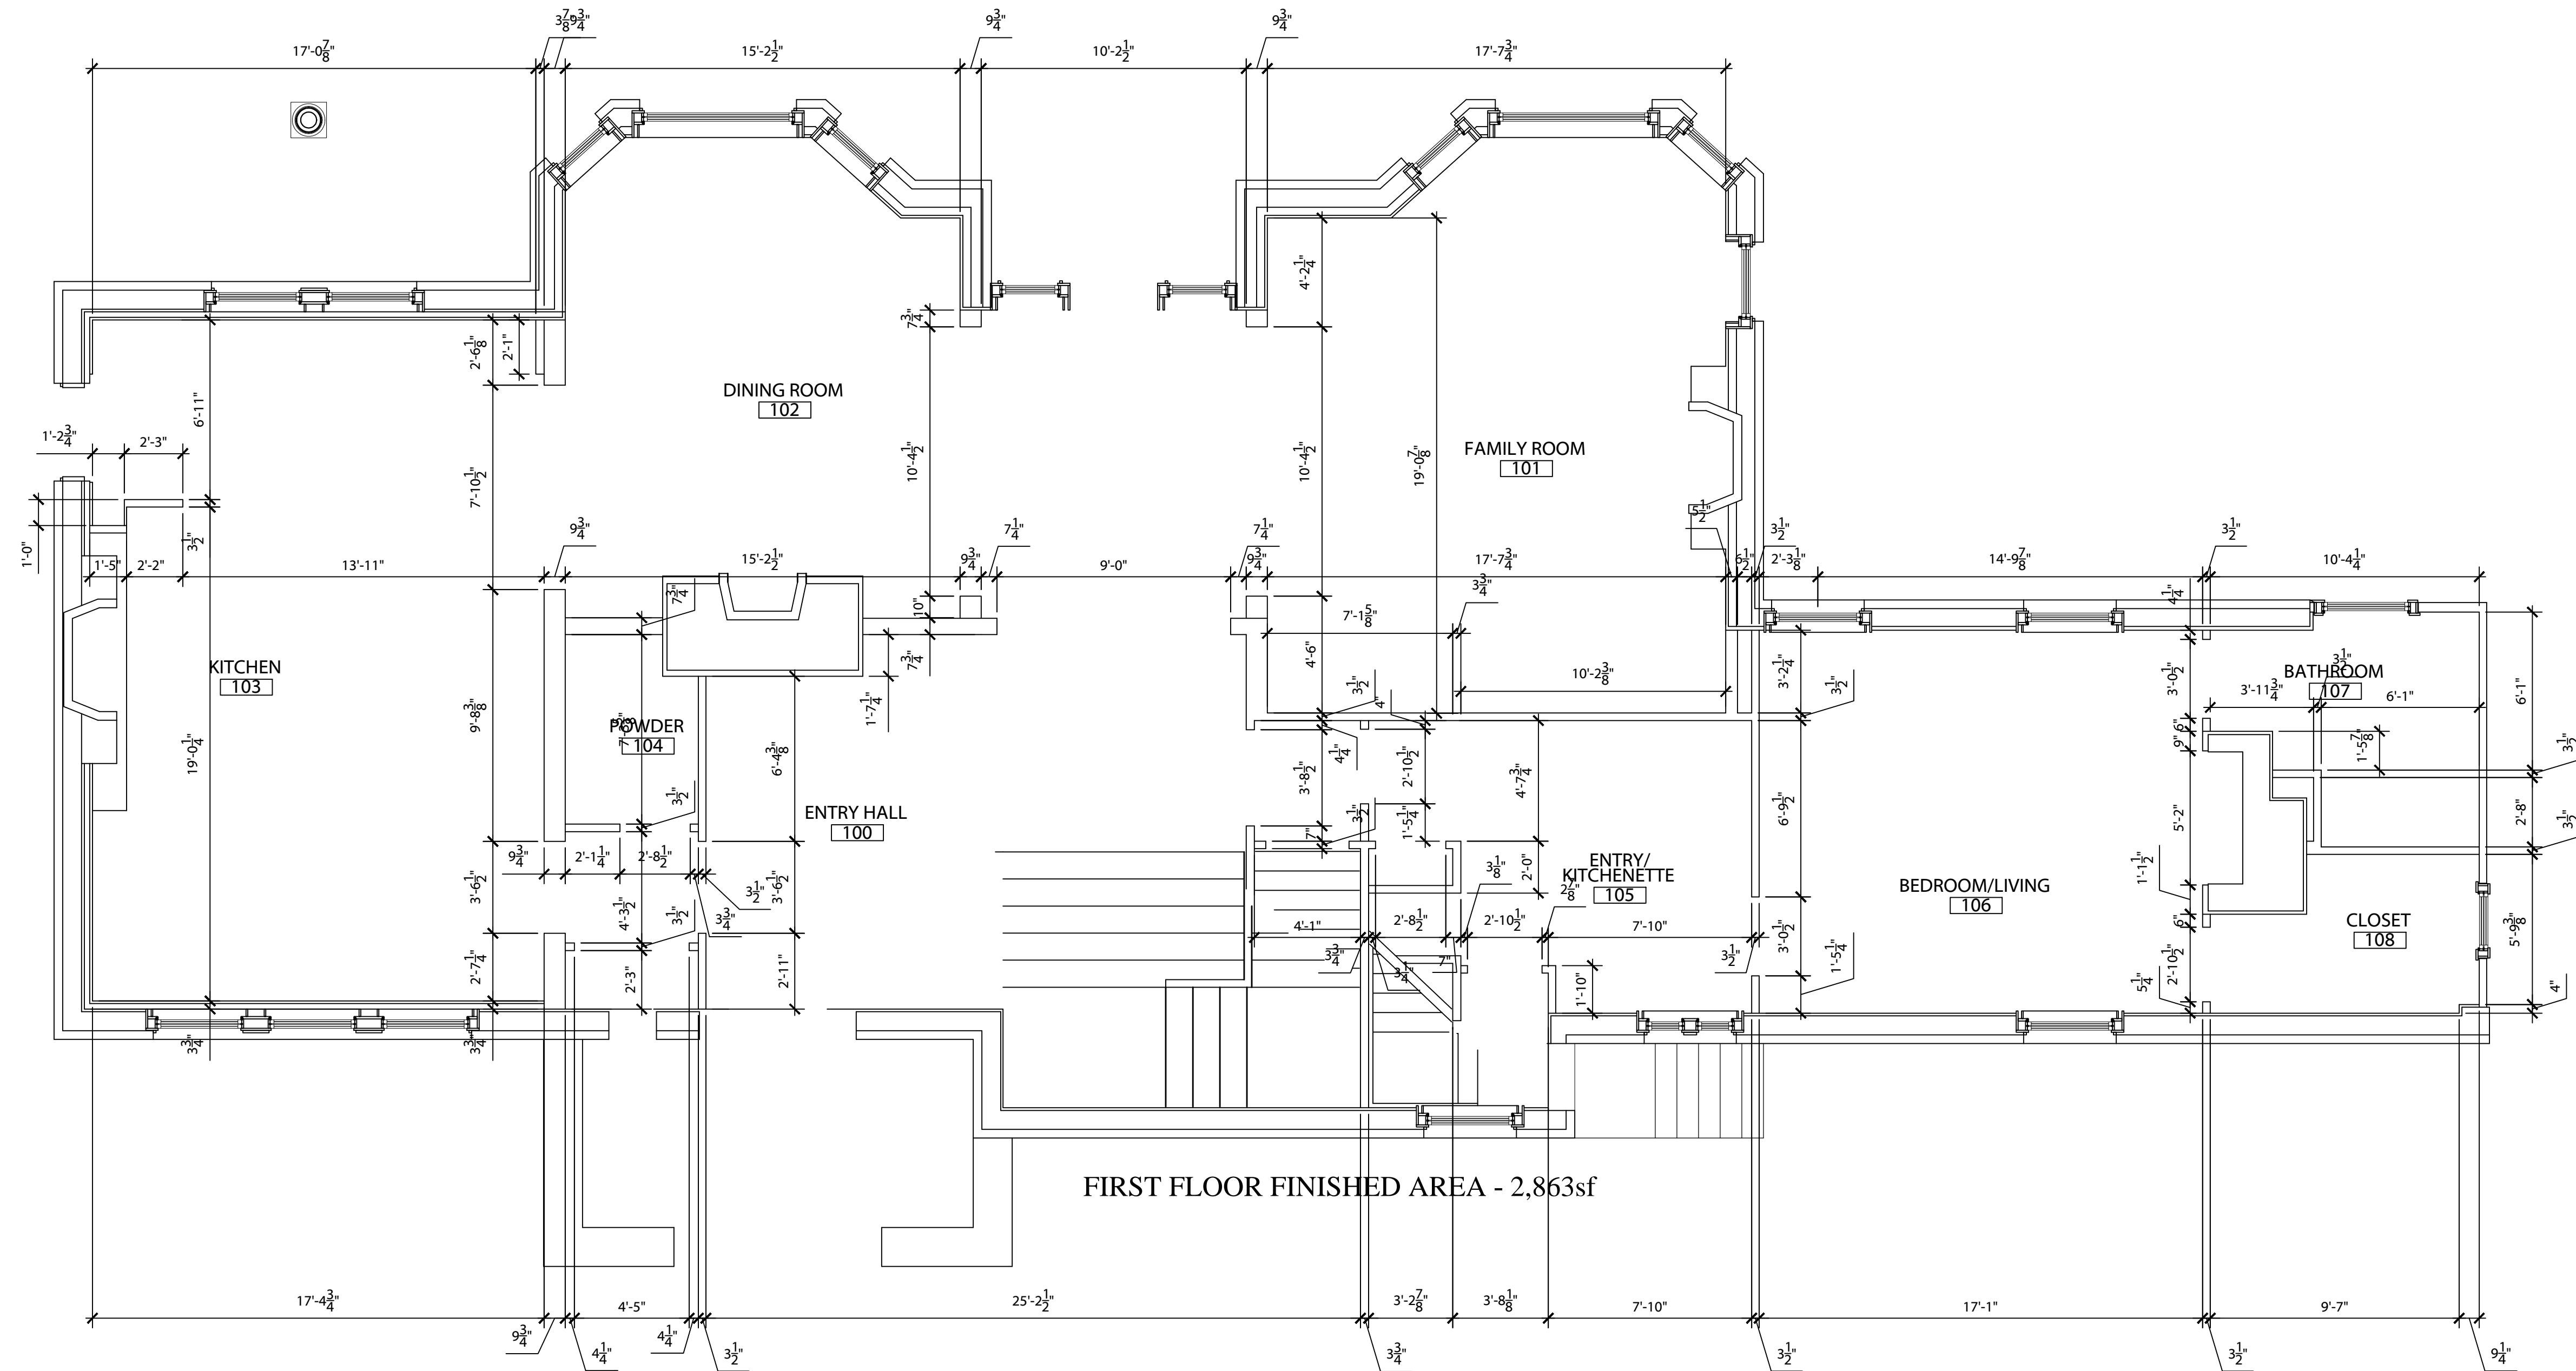

FIRST FLOOR FINISHED AREA - 2,863sf

1 FIRST FLOOR FRAMING PLAN  
SCALE: 1/4" = 1'-0"


Revision:	
Description:	CD PROGRESS SET
1ST FLOOR FRAMING PLAN	
Date Issued:	04.03.2024
Scale:	AS NOTED

**A101F**



174 BELLEVUE AVE  
SUITE 204  
NEWPORT RI 02840

**PRIVATE RESIDENCE**  
**7 RED CROSS**  
**NEWPORT, RI**

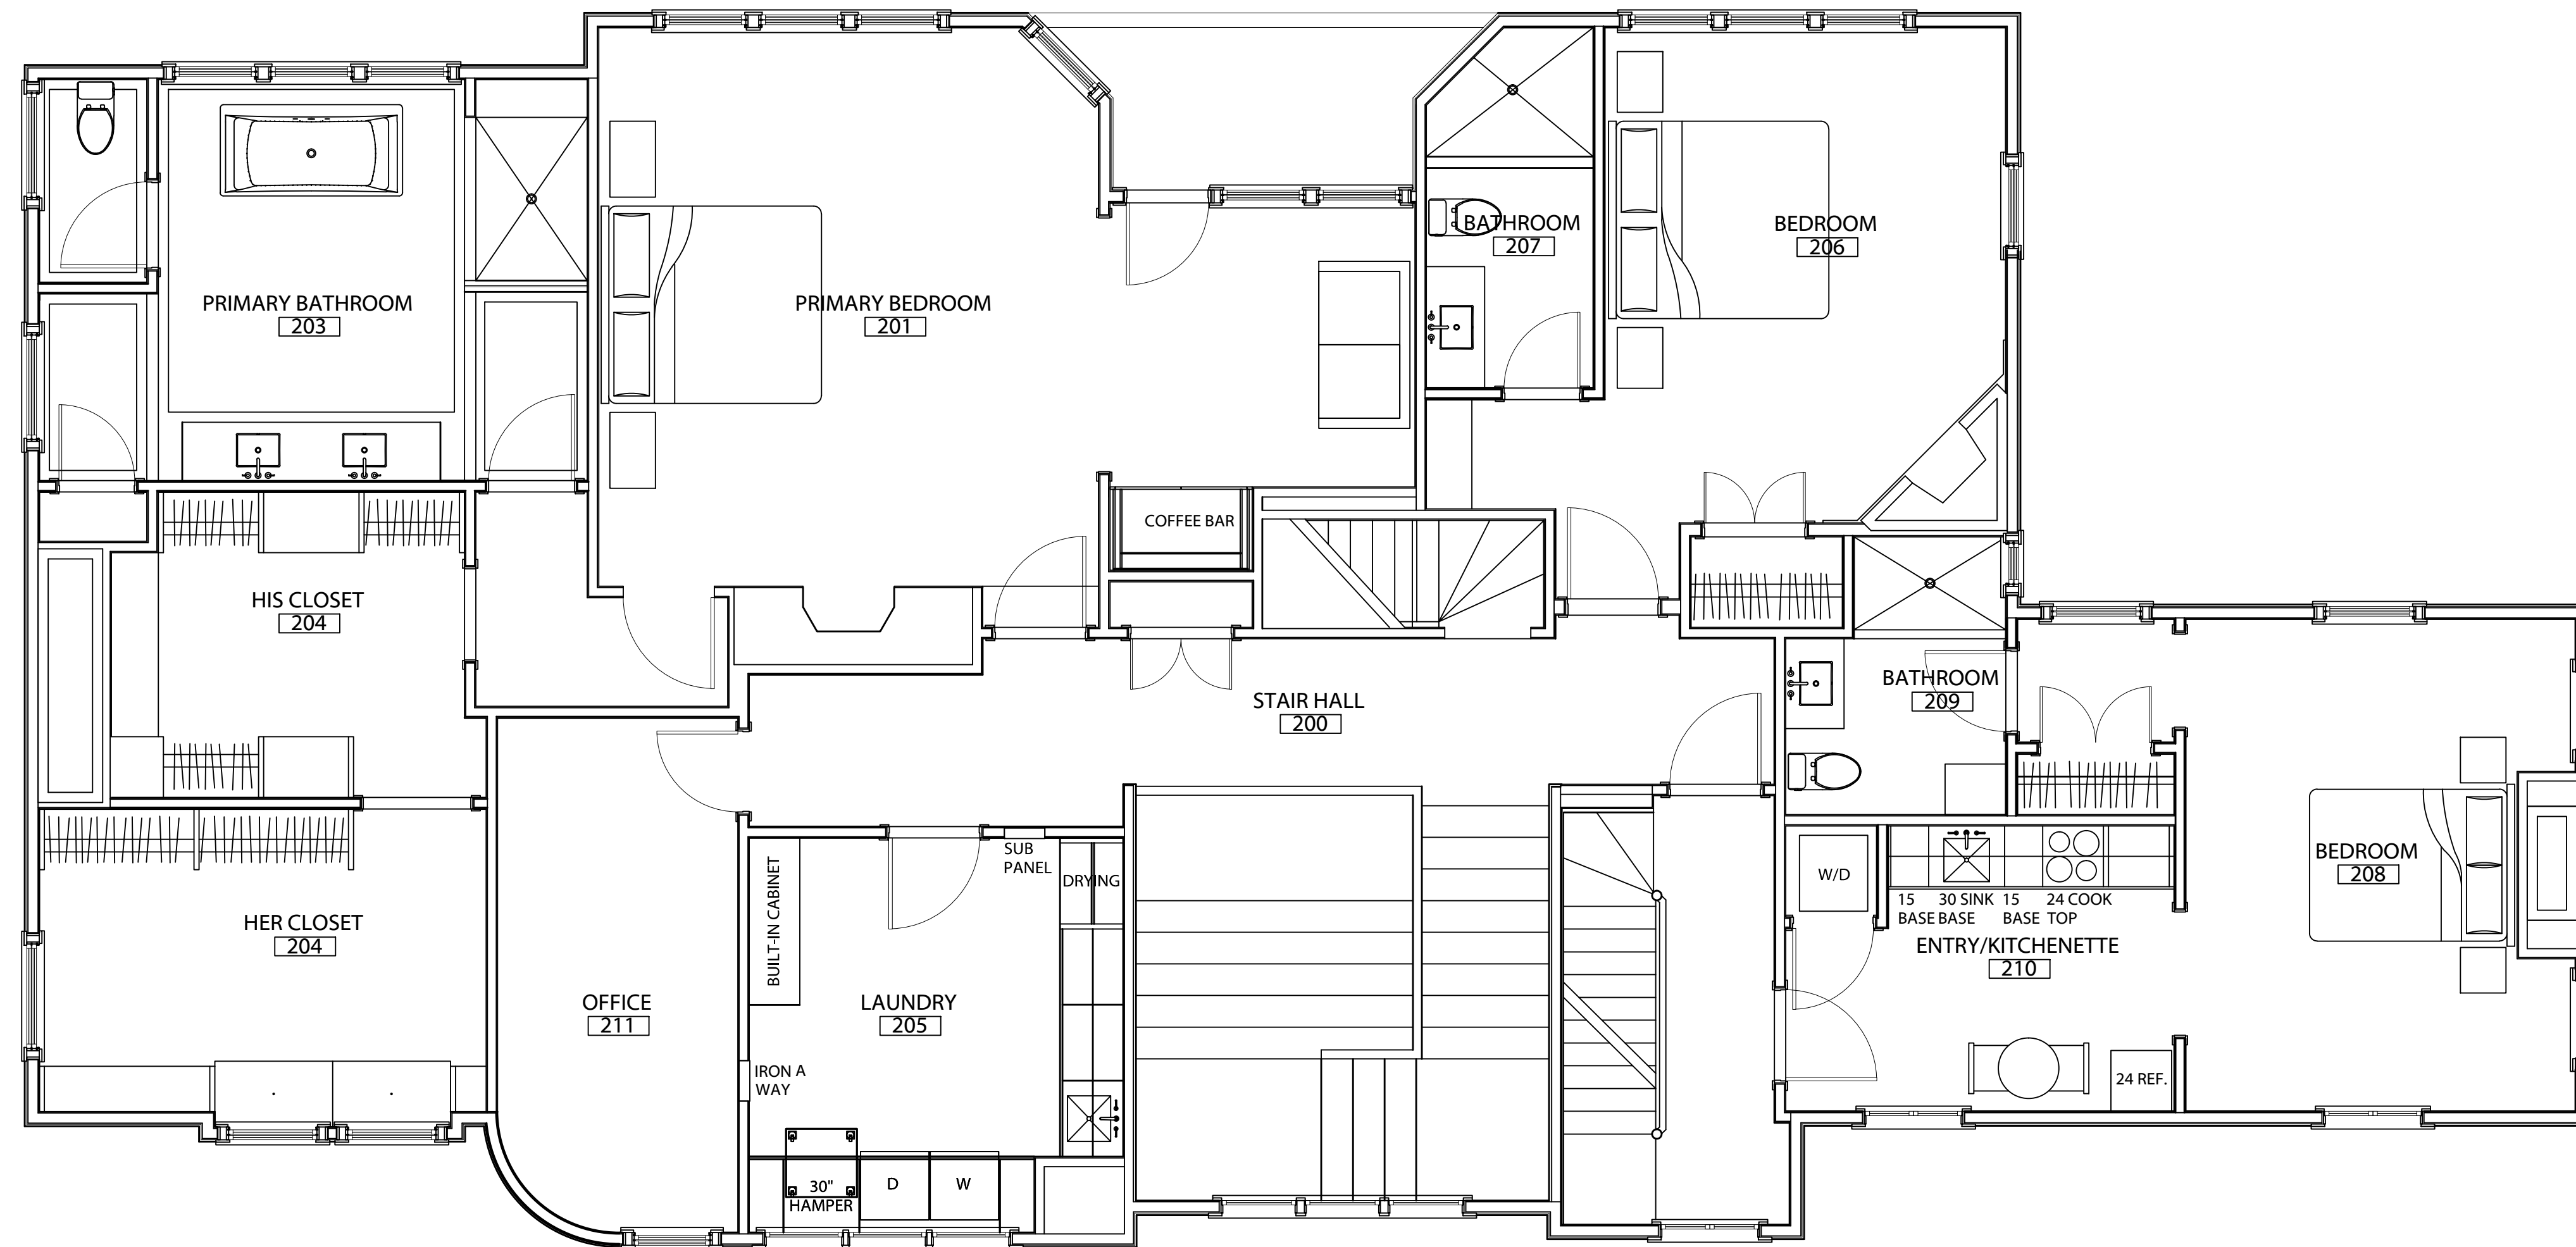

SECOND FLOOR FINISHED AREA - 2,791sf

1 SECOND FLOOR PLAN  
SCALE: 1/4" = 1'-0"

Revision:  
\_\_\_\_\_  
\_\_\_\_\_  
\_\_\_\_\_  
\_\_\_\_\_  
\_\_\_\_\_


Description: CD PROGRESS SET

2ND FLOOR PLAN

Date Issued: 04.03.2024

Scale: AS NOTED

**A102**

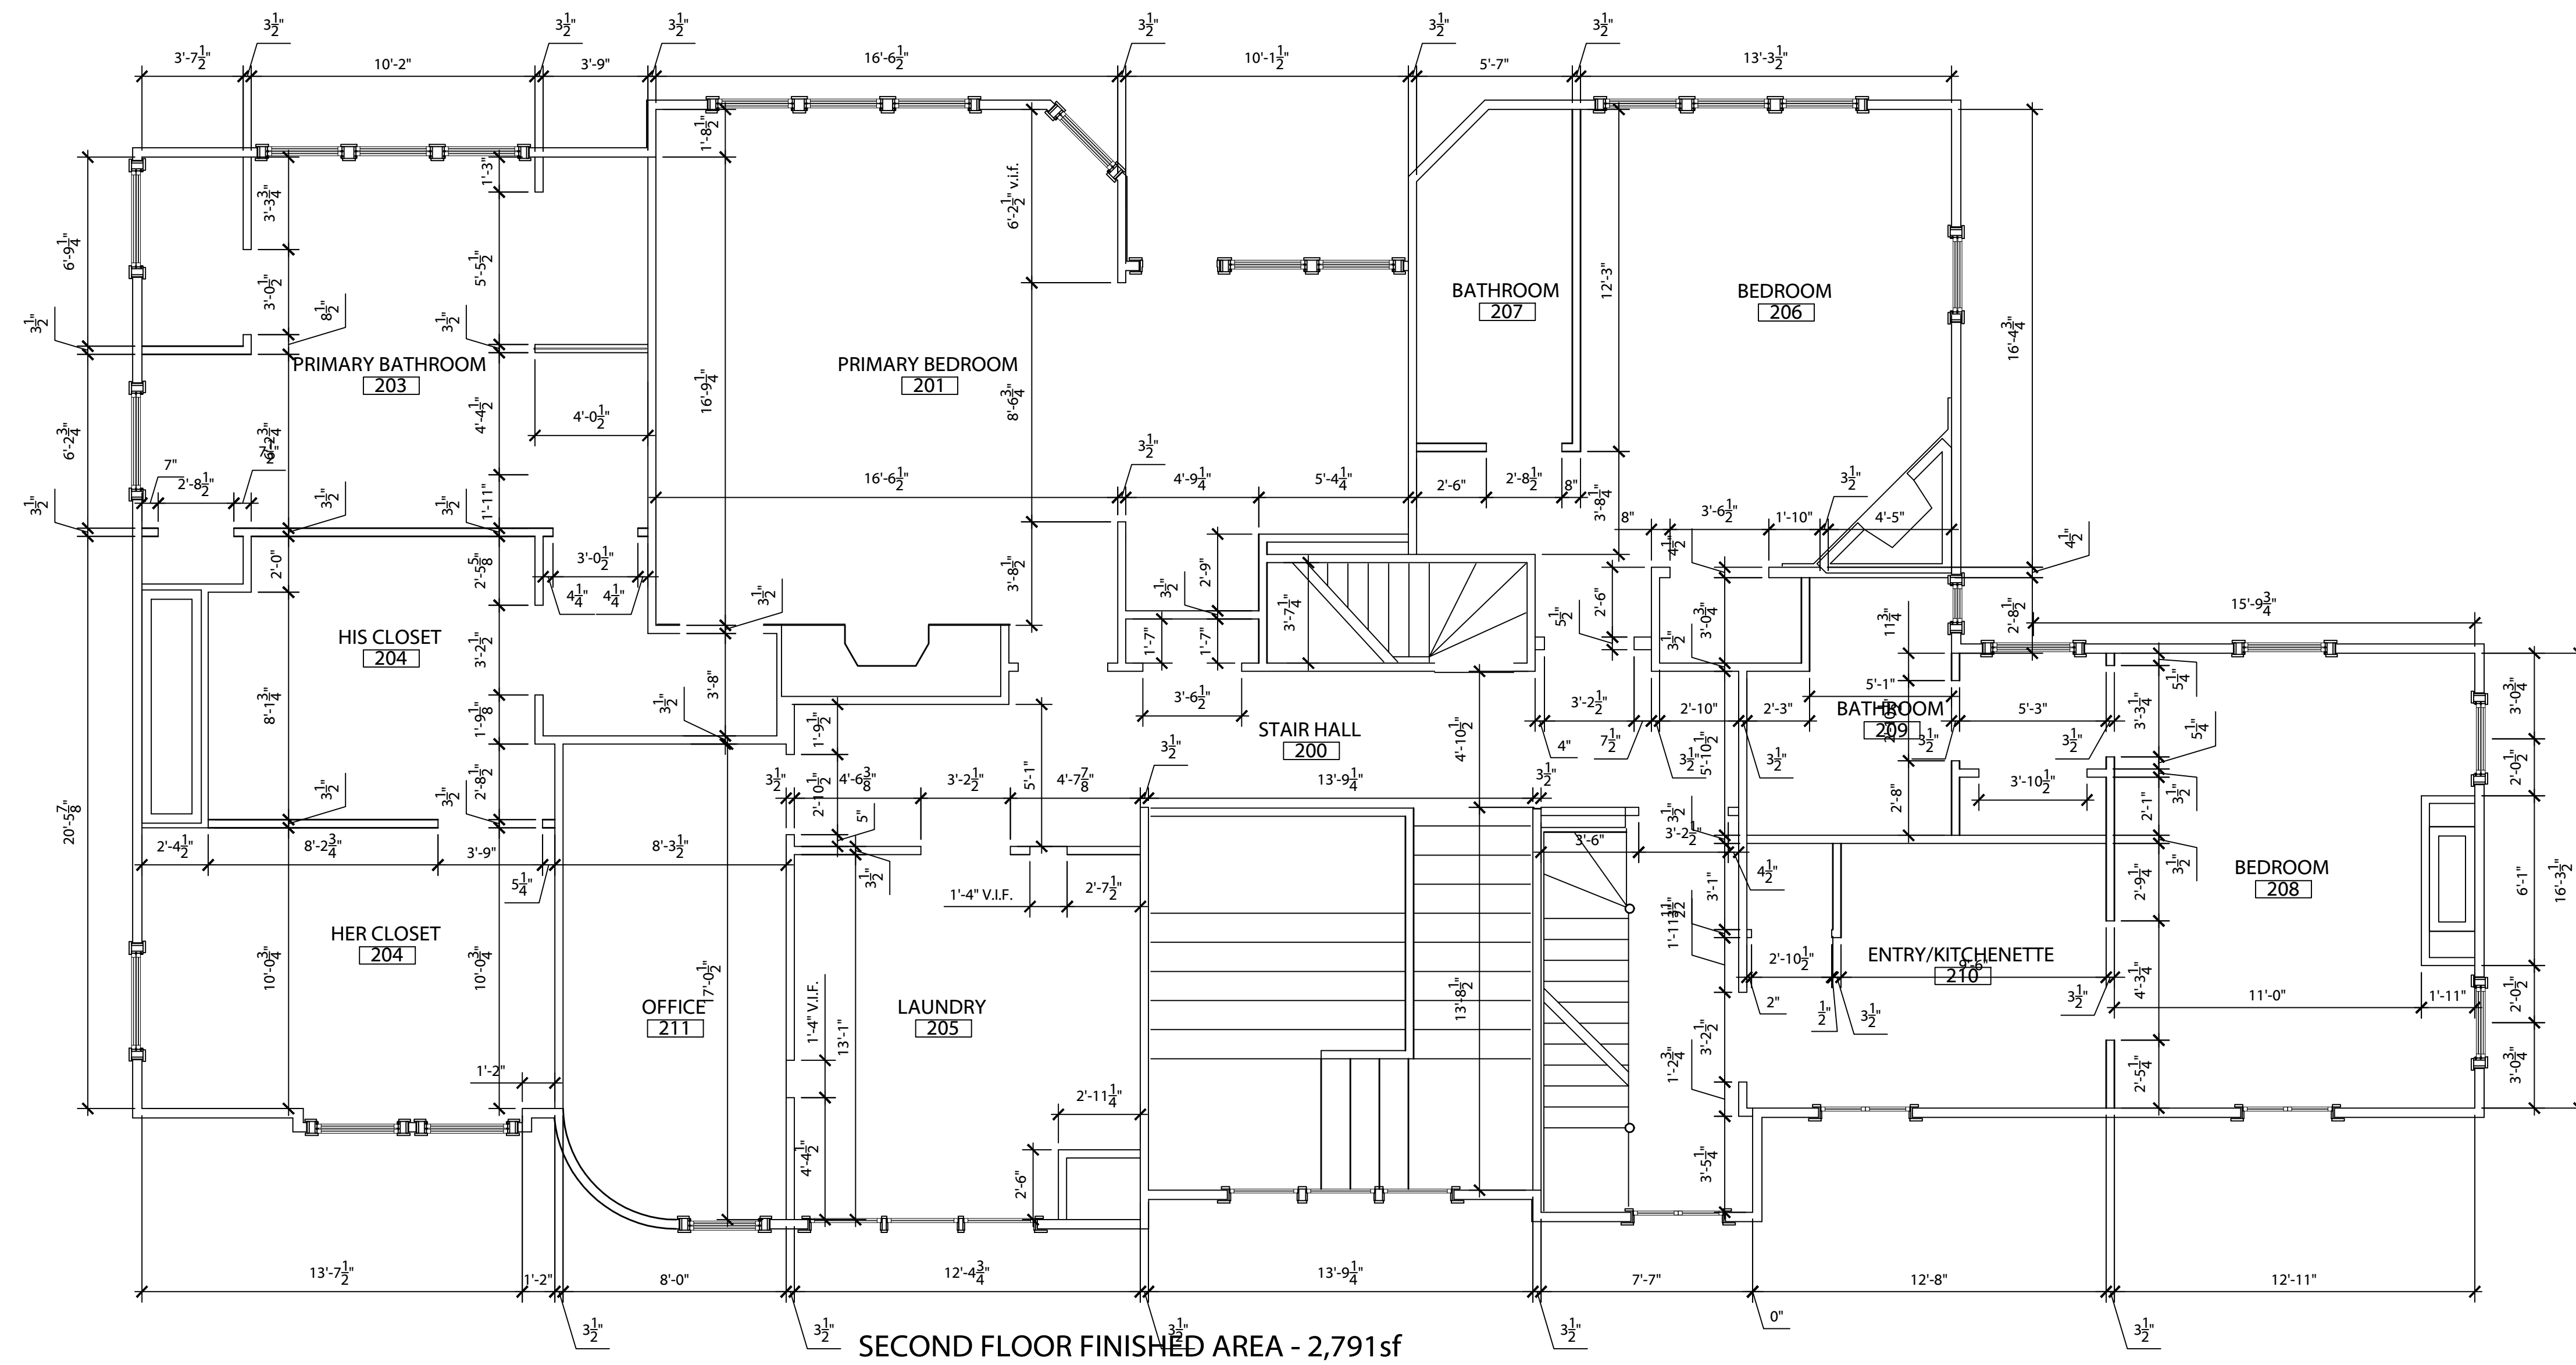

1 SECOND FLOOR FRAMING PLAN  
SCALE: 1/4" = 1'-0"

174 BELLEVUE AVE  
SUITE 204  
NEWPORT RI 02840

PRIVATE RESIDENCE  
7 RED CROSS  
NEWPORT, RI


Revision:

Description: CD PROGRESS SET  
2ND FLOOR FRAMING PLAN  
Date Issued: 04.03.2024  
Scale: AS NOTED

A102F

174 BELLEVUE AVE  
SUITE 204  
NEWPORT RI 02840

**PRIVATE RESIDENCE**  
**7 RED CROSS**  
**NEWPORT, RI**

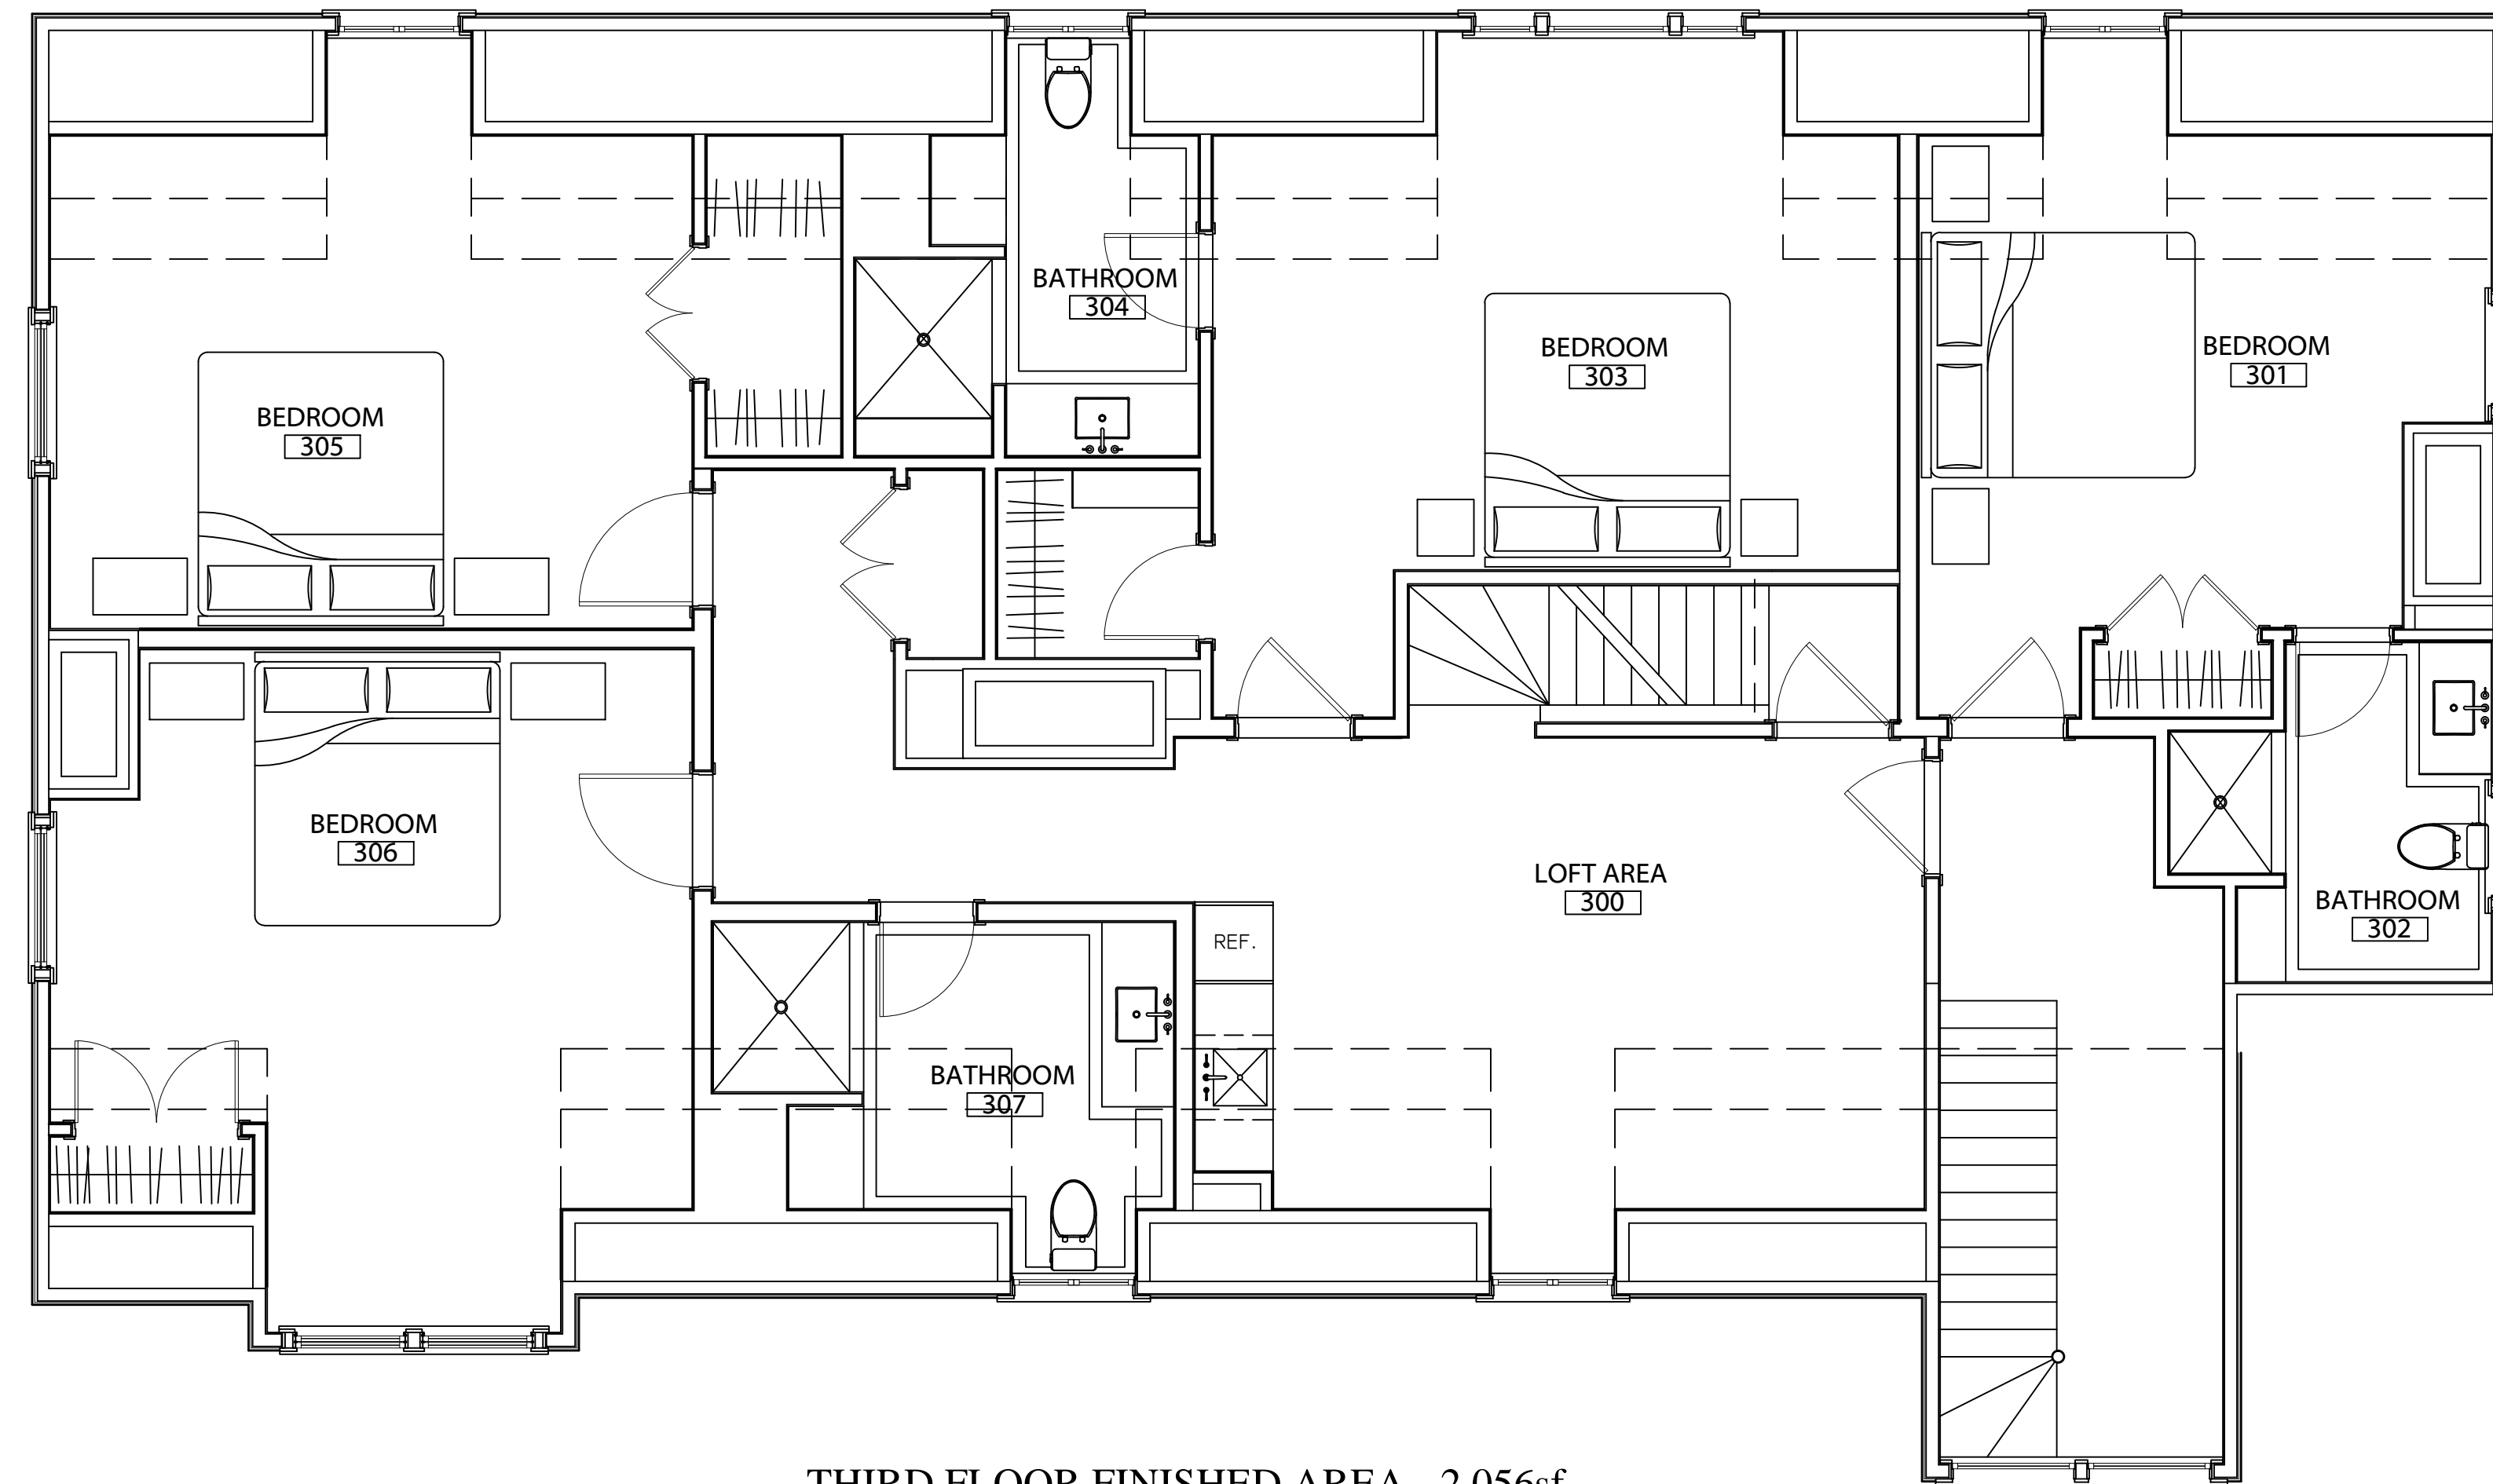

THIRD FLOOR FINISHED AREA - 2,056sf

1 THIRD FLOOR PLAN  
SCALE: 1/4" = 1'-0"

Revision:


Description: CD PROGRESS SET

3RD FLOOR PLAN


Date Issued: 04.03.2024

Scale: AS NOTED

**A103**

174 BELLEVUE AVE  
SUITE 204  
NEWPORT RI 02840

PRIVATE RESIDENCE  
7 RED CROSS  
NEWPORT, RI

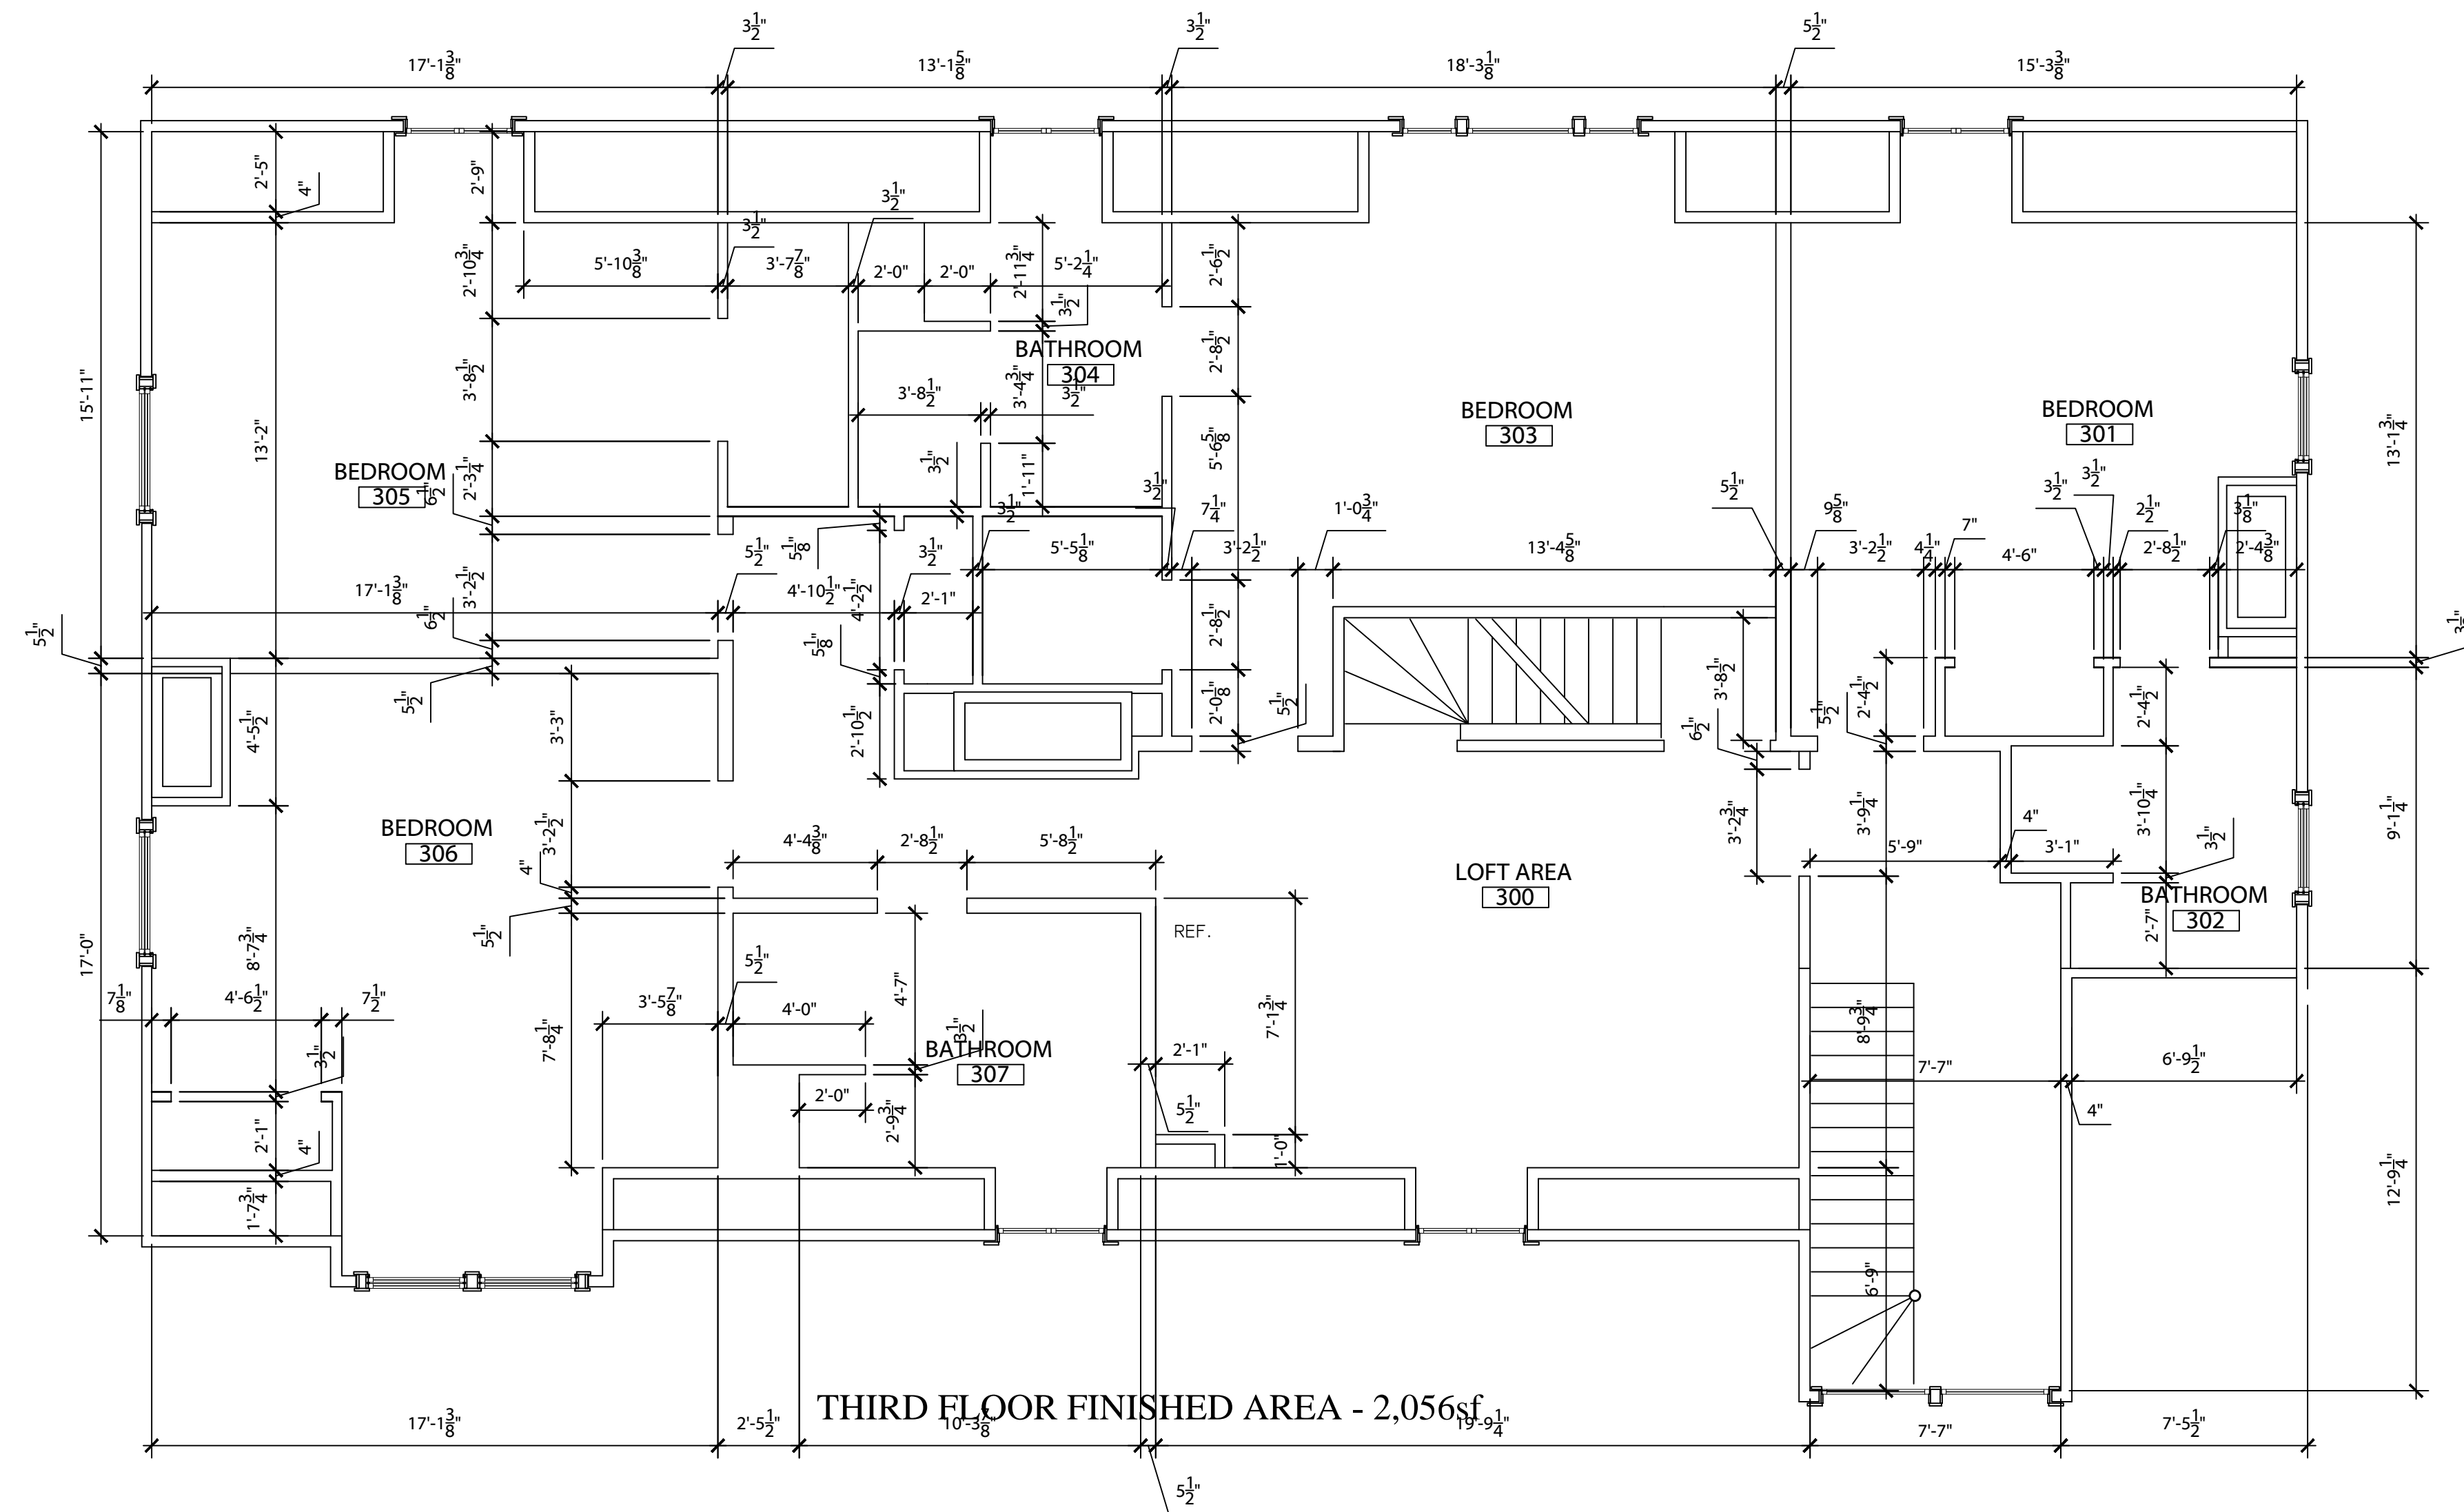





1 THIRD FLOOR FRAMING PLAN  
SCALE: 1/4" = 1'-0"

Revision:  
\_\_\_\_\_  
\_\_\_\_\_  
\_\_\_\_\_  
\_\_\_\_\_  
\_\_\_\_\_

Description: CD PROGRESS SET  
3RD FLOOR FRAMING PLAN  
Date Issued: 04.03.2024  
Scale: AS NOTED

A103F



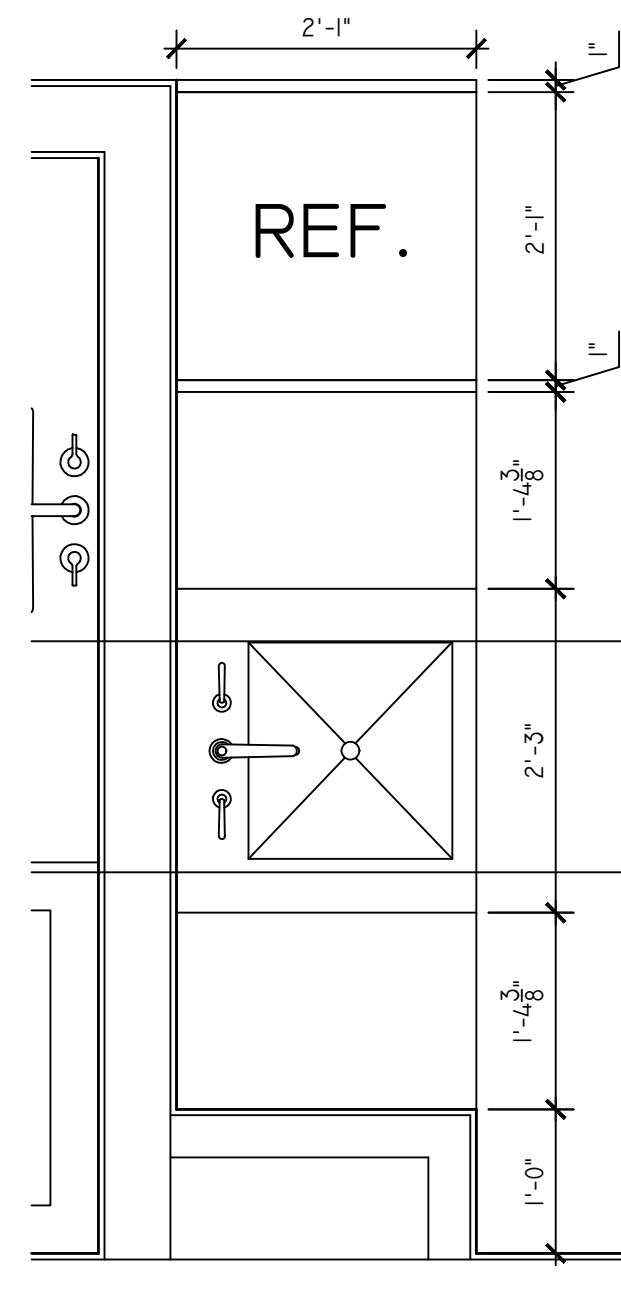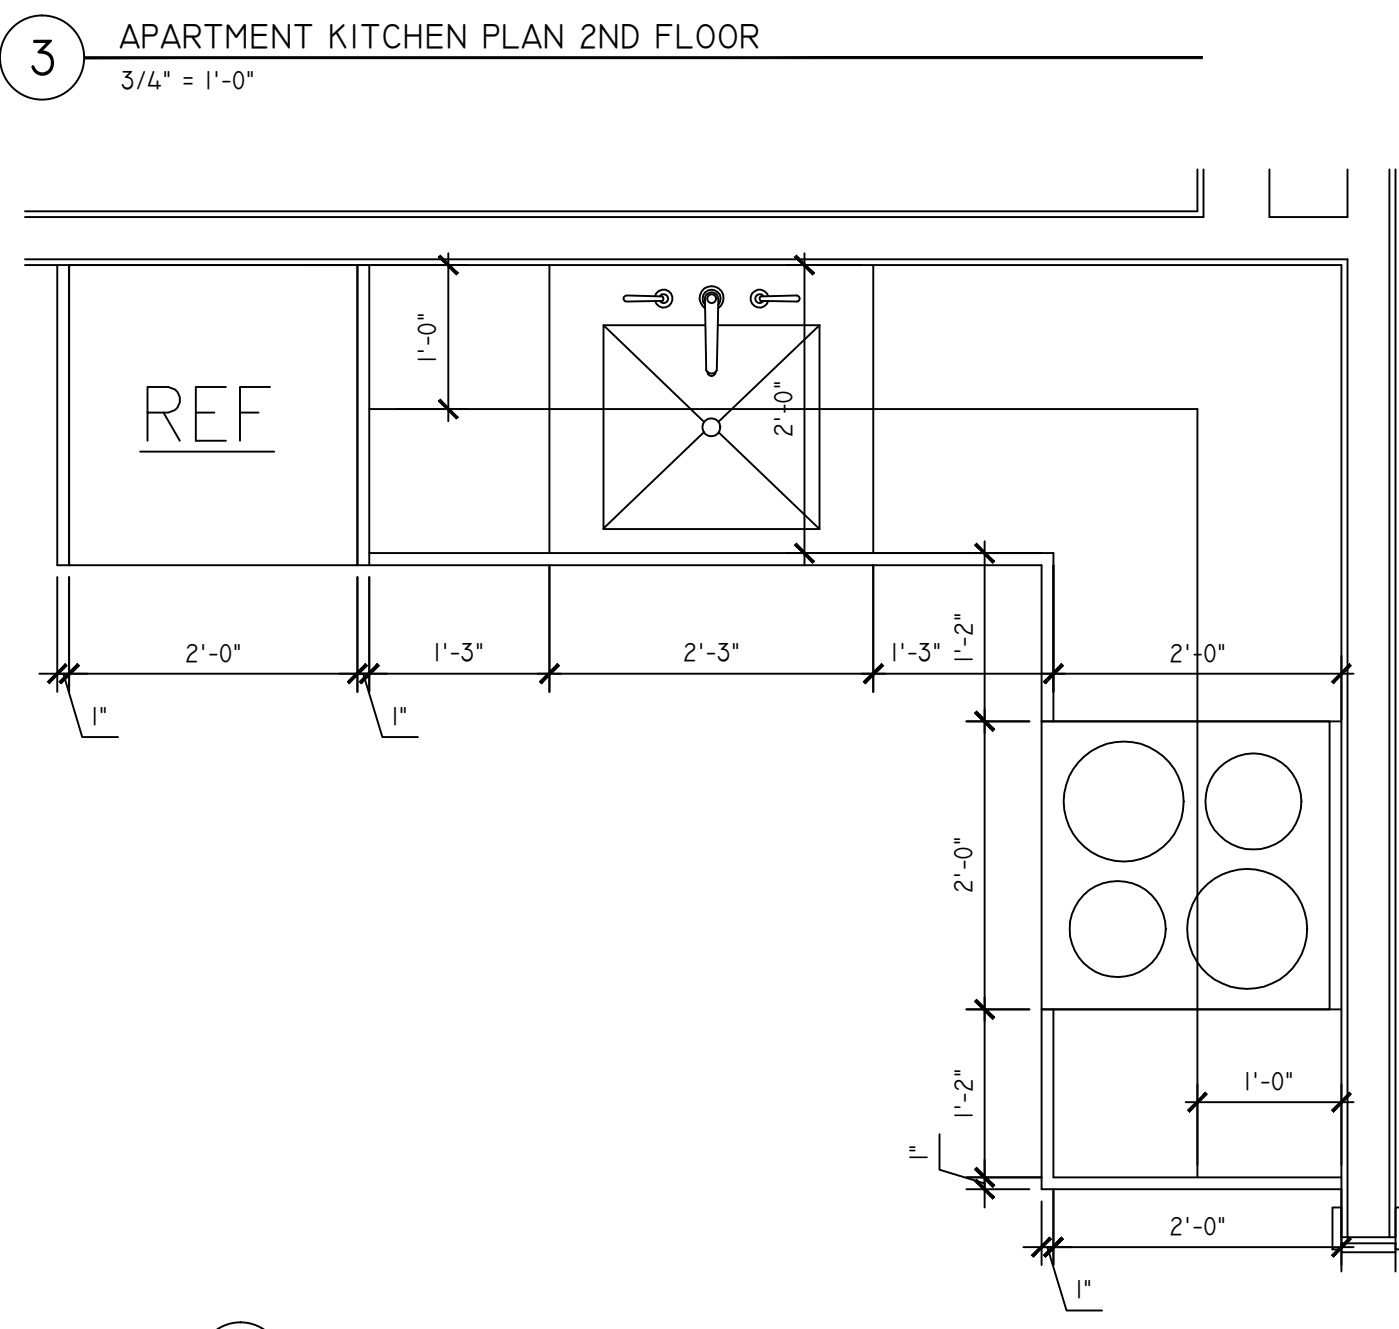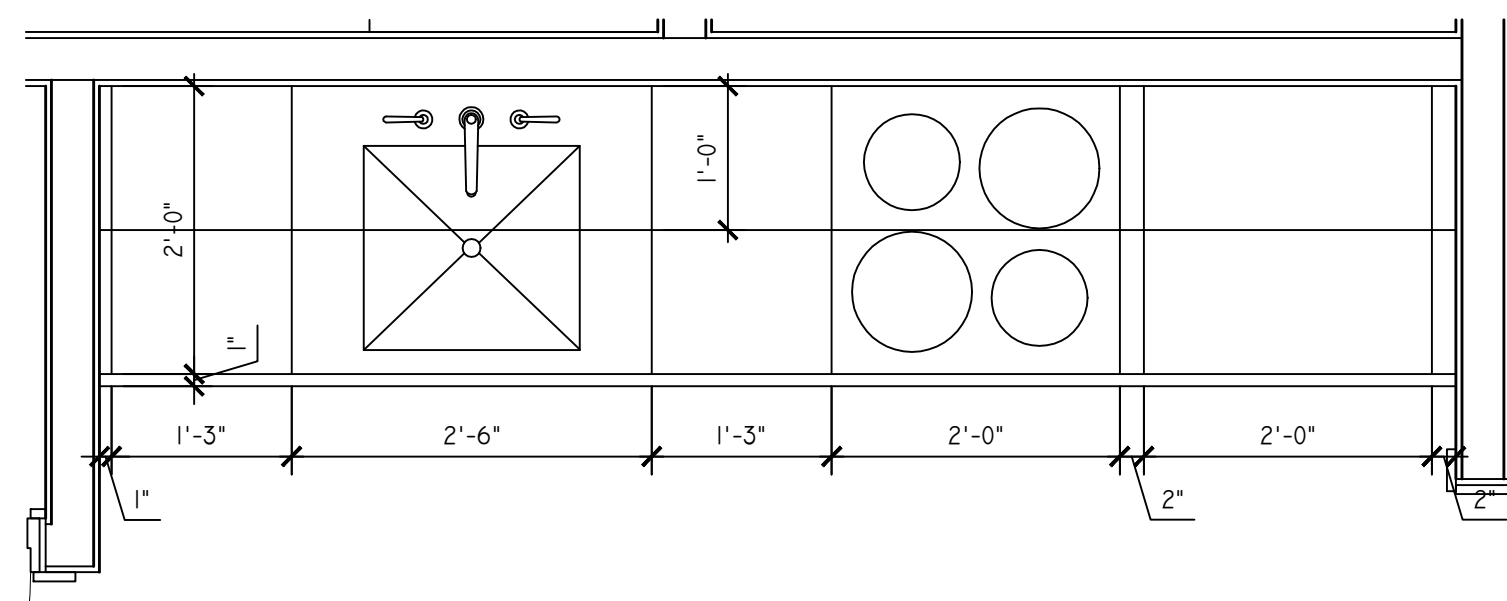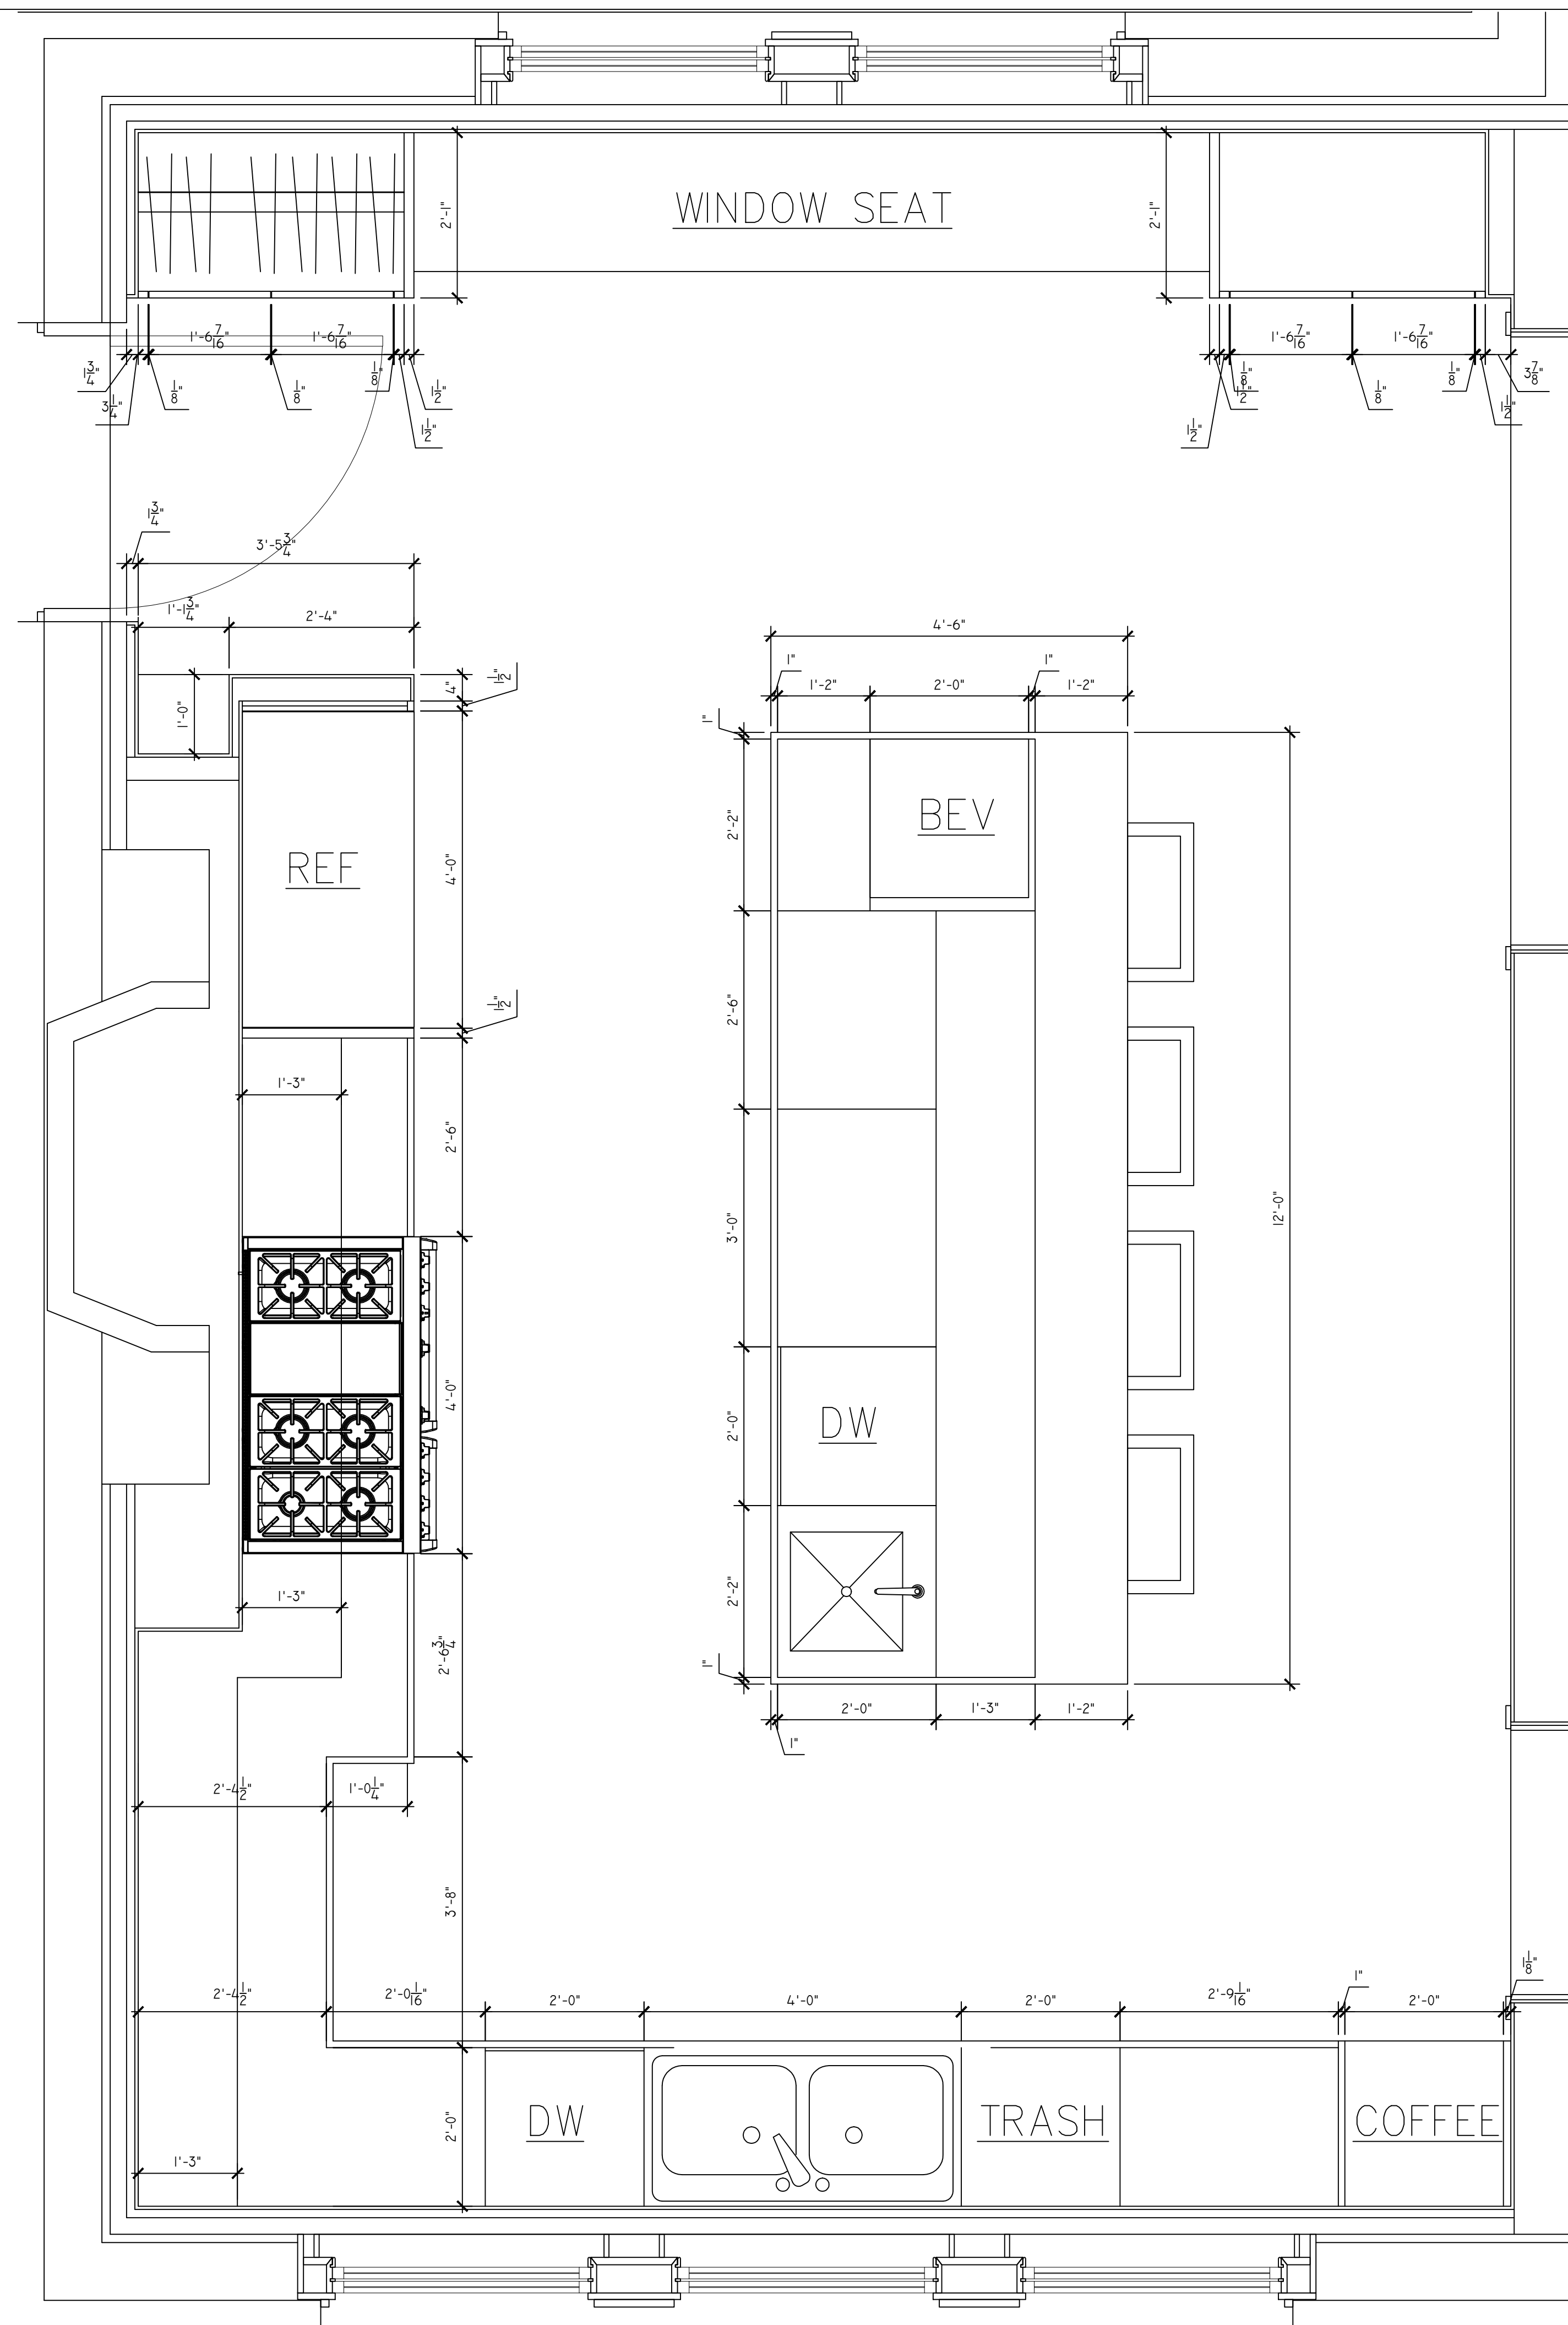

174 BELLEVUE AVE  
SUITE 204  
NEWPORT RI 02840

PRIVATE RESIDENCE  
7 RED CROSS  
NEWPORT, RI

Revision:	
Description:	CD PROGRESS SET
1ST FLOOR PLAN	
Date Issued:	04.03.2024
Scale:	AS NOTED

A810