


1 BASEMENT FLOOR PLAN  
SCALE: 1/4" = 1'-0"

PRIVATE RESIDENCE  
36 BULL STREET  
NEWPORT, RI

Revision: \_\_\_\_\_  
 \_\_\_\_\_  
 \_\_\_\_\_  
 \_\_\_\_\_  
 \_\_\_\_\_

Phase: CD SET  
 Description: BASEMENT FLOOR PLAN  
 Date Issued: 09.07.2023  
 Scale: AS NOTED

A100

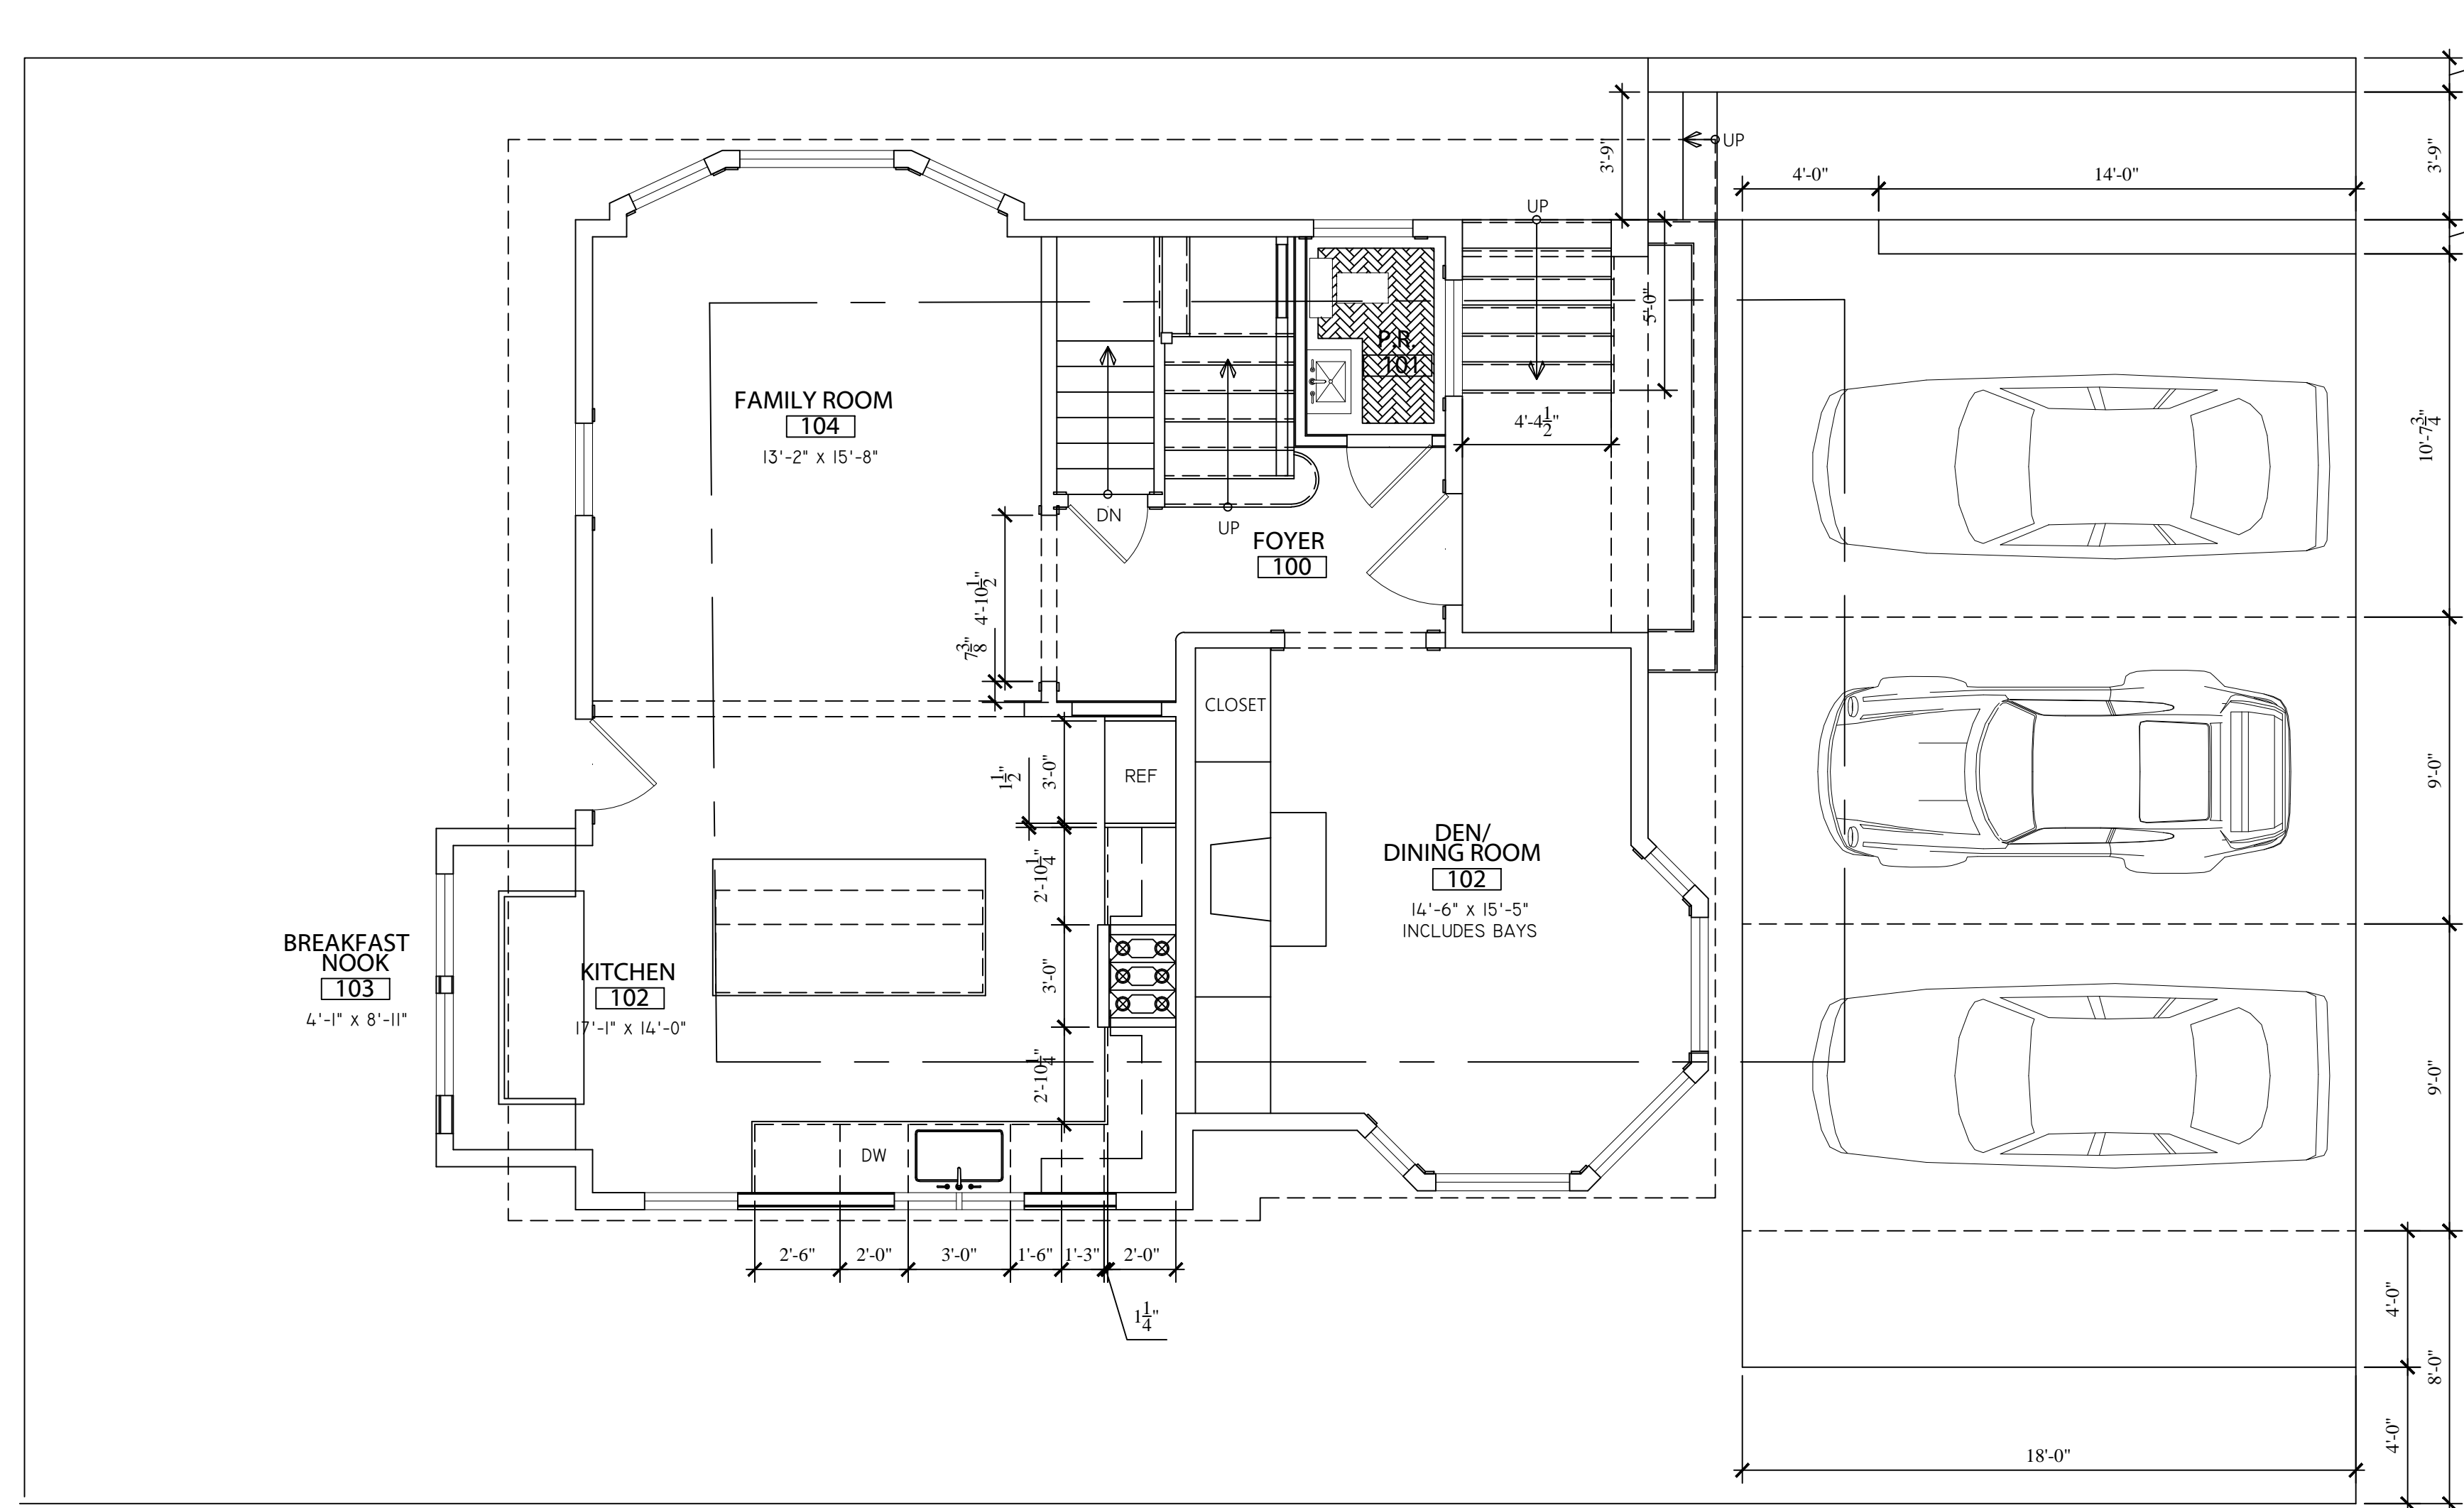


1ST FLOOR AREA - 940 SF

PRIVATE RESIDENCE  
36 BULL STREET  
NEWPORT, RI


Revision: \_\_\_\_\_  
 \_\_\_\_\_  
 \_\_\_\_\_  
 \_\_\_\_\_  
 \_\_\_\_\_  
 Phase: CD SET  
 Description: FIRST FLOOR PLAN  
 Date Issued: 09.07.2023  
 Scale: AS NOTED

A101

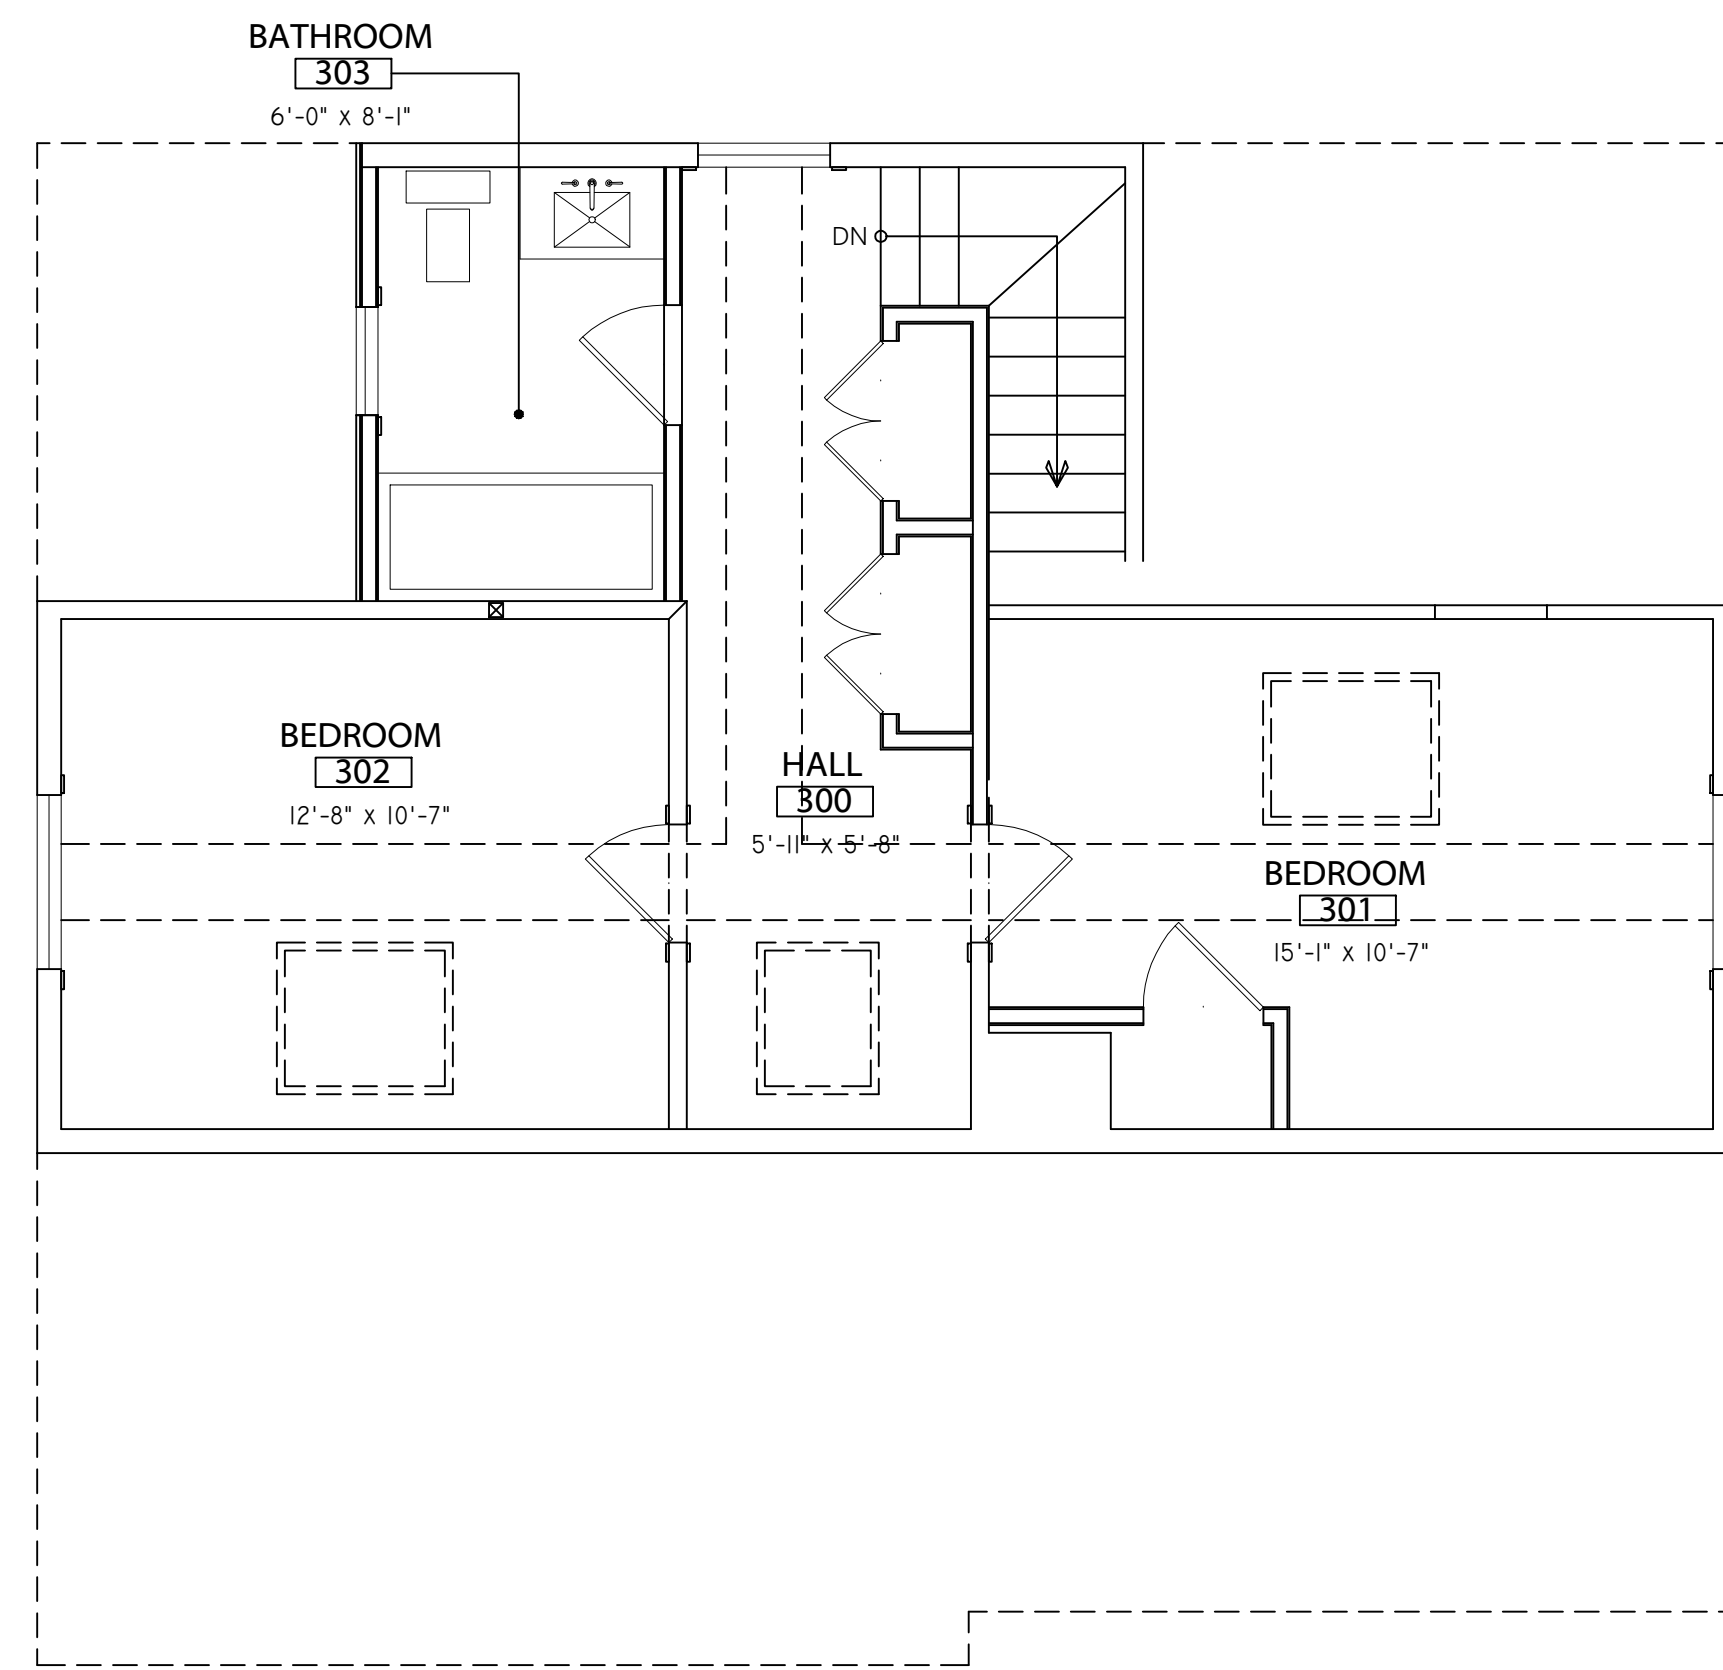

3RD FLOOR AREA - 576 SF

2 THIRD FLOOR PLAN  
SCALE: 1/4" = 1'-0"

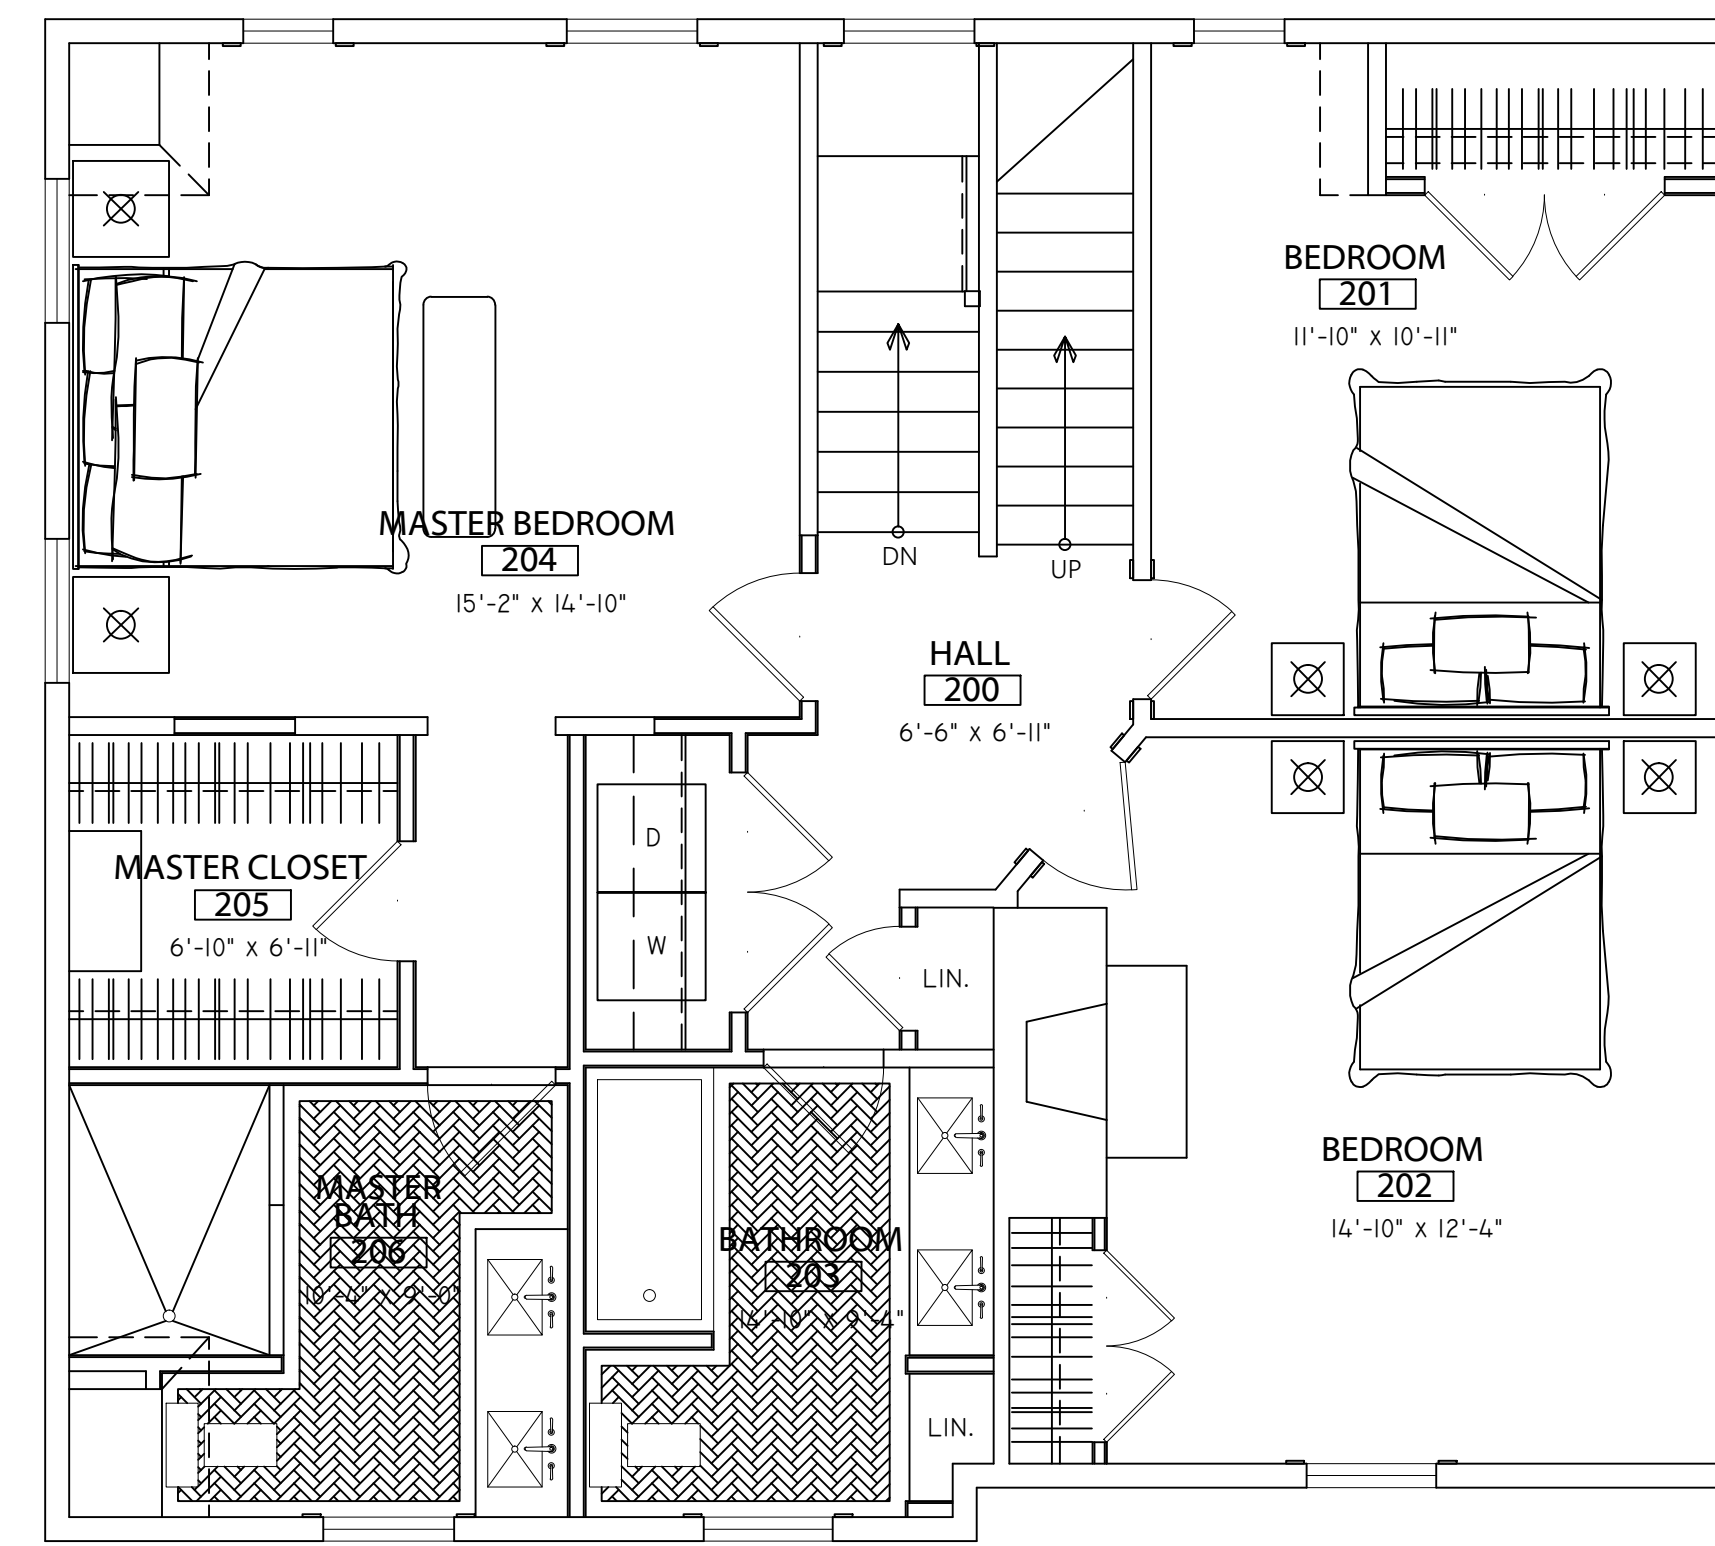

2ND FLOOR AREA - 1,105 SF

1 SECOND FLOOR PLAN  
SCALE: 1/4" = 1'-0"

PRIVATE RESIDENCE  
36 BULL STREET  
NEWPORT, RI

Revision:  
\_\_\_\_\_  
\_\_\_\_\_  
\_\_\_\_\_  
\_\_\_\_\_

Phase: CD SET  
Description:  
SECOND AND THIRD FLOOR PLANS

Date Issued: 09.07.2023  
Scale: AS NOTED

A102