


NOTE: FOR REVIEW & COMMENT ONLY - NOT FOR CONSTRUCTION

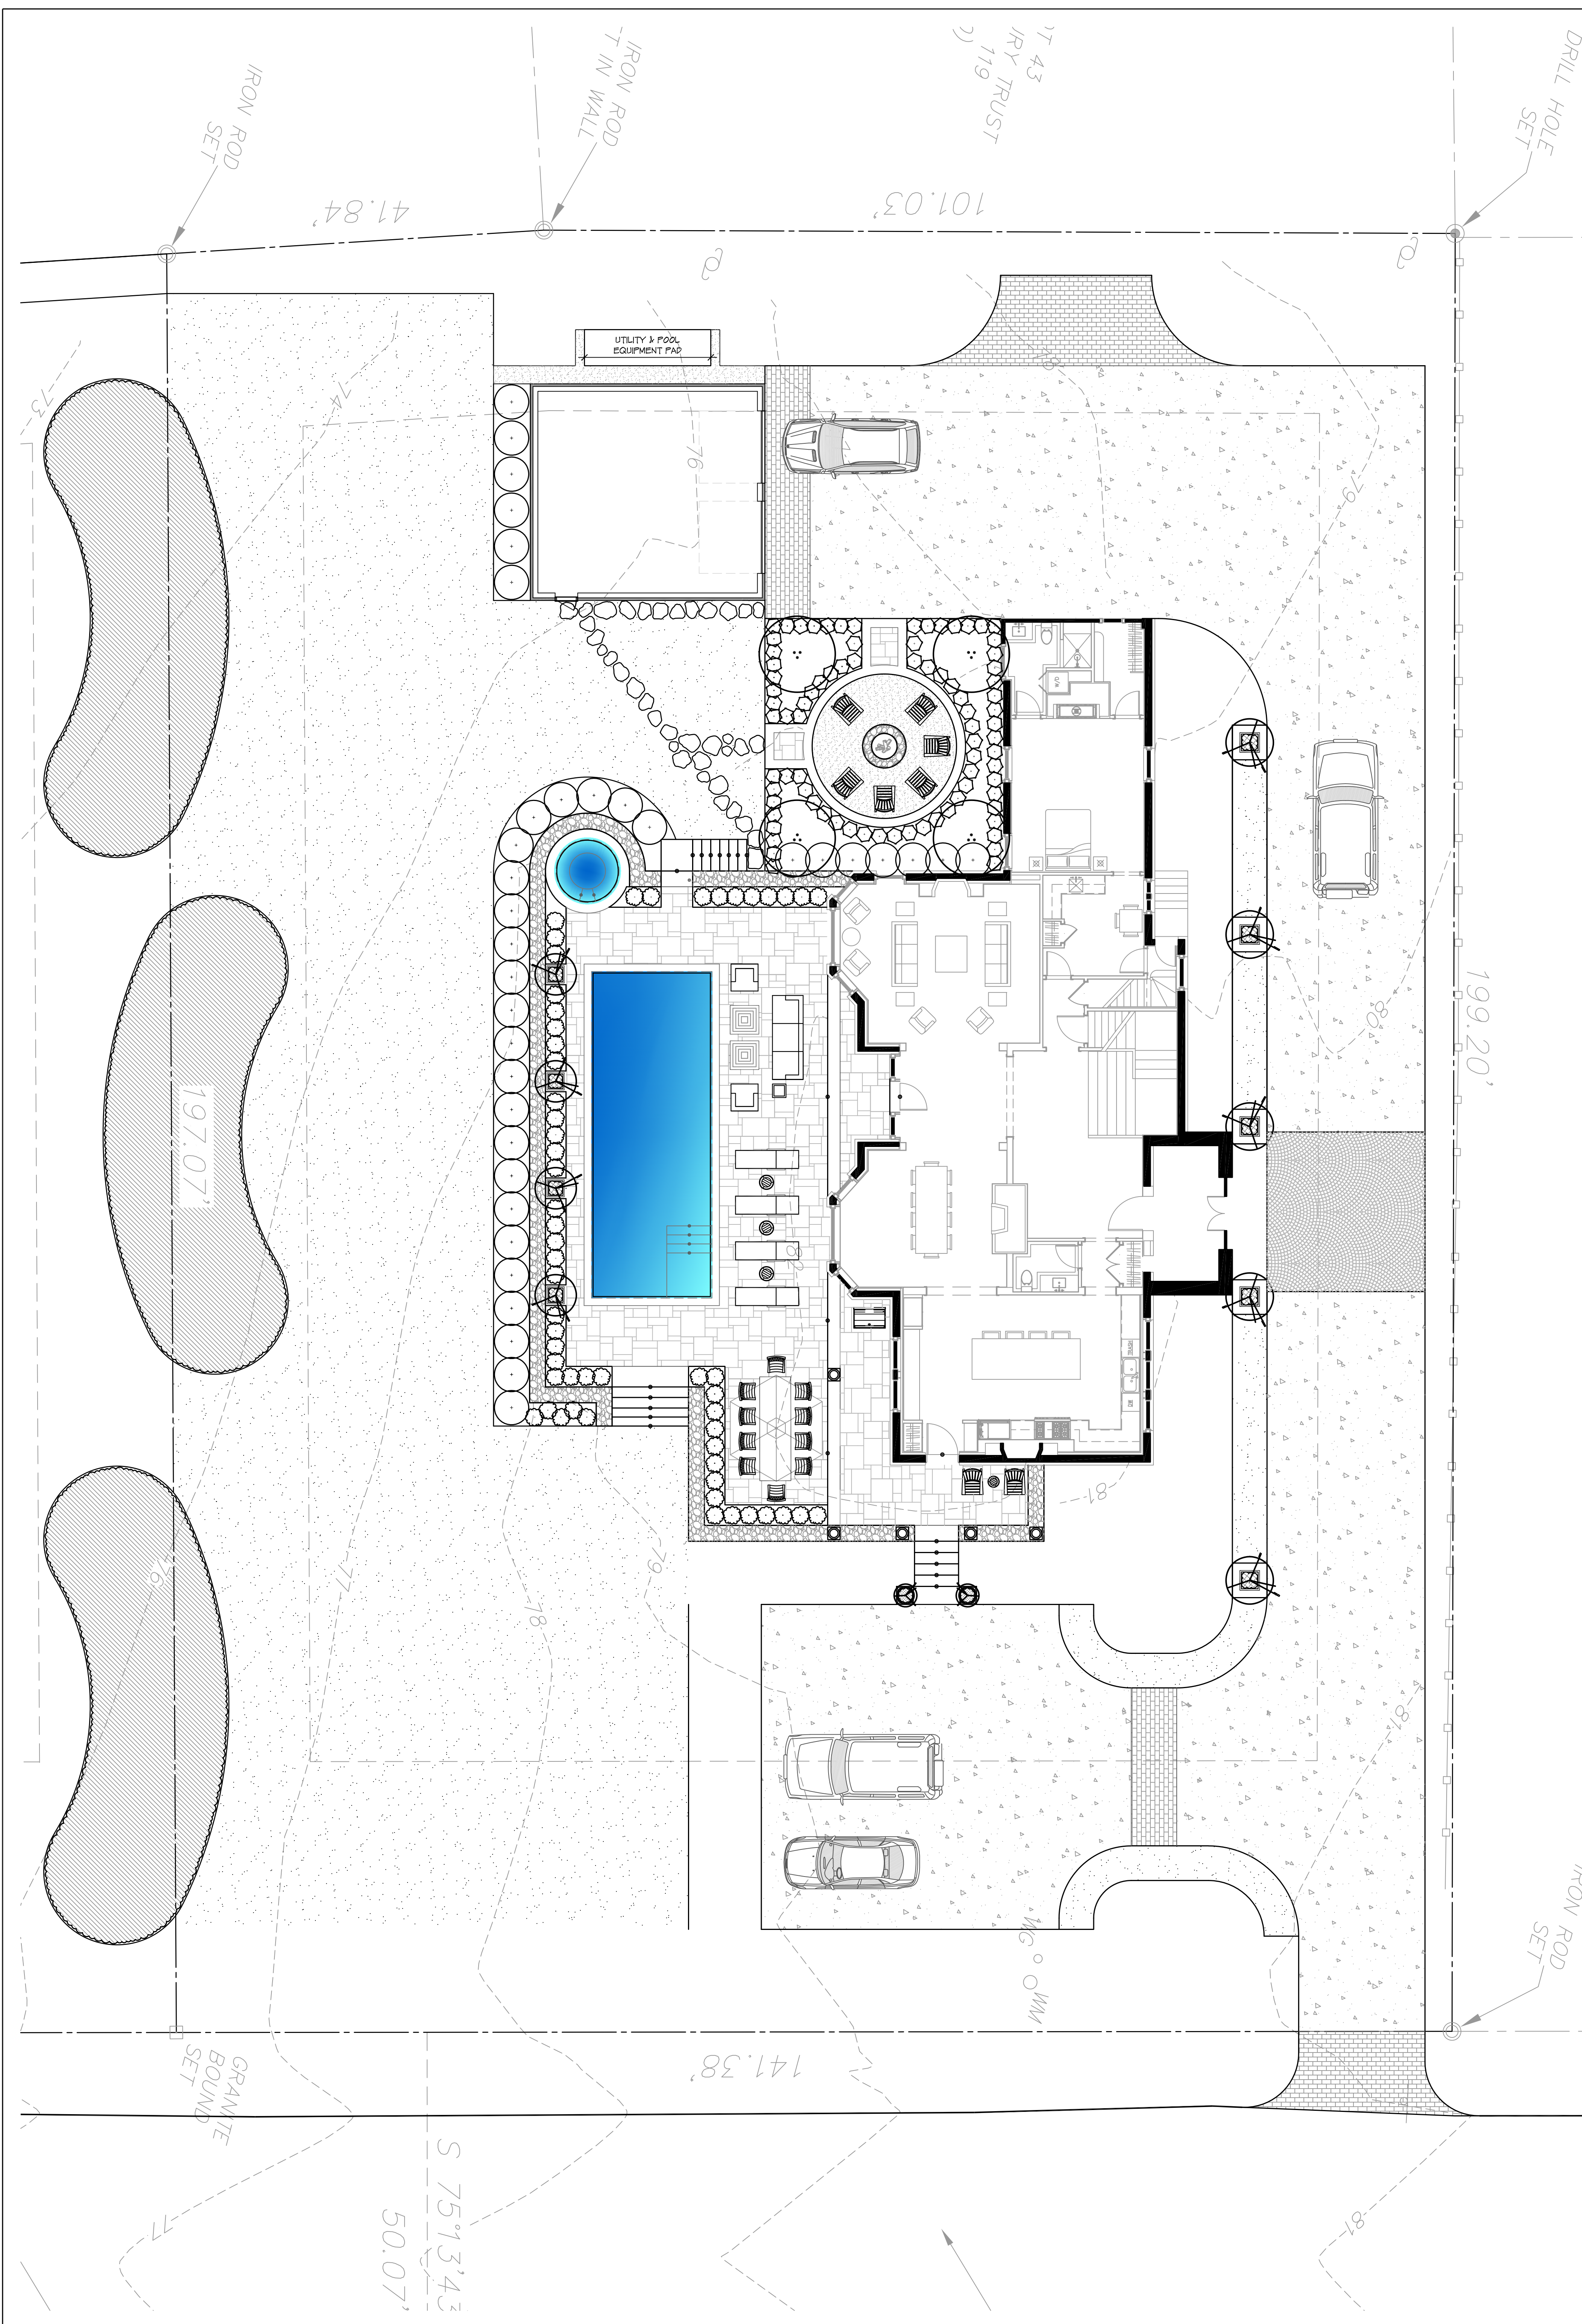

640 THAMES ST  
NEWPORT, RI 02840  
TEL: 401.846.1810  
E: pavel@infinitydesigninc.com

www.infinitydesigninc.com

A Rhode Island Corporation

© COPYRIGHT  
REVISIONS:


# PRIVATE RESIDENCE

7 RED CROSS AVENUE, NEWPORT, RI 02840

DATE: 3/13/24

DRAWN BY: PS  
CHECKED BY: PS

SCALE: 1/8"=1'-0"

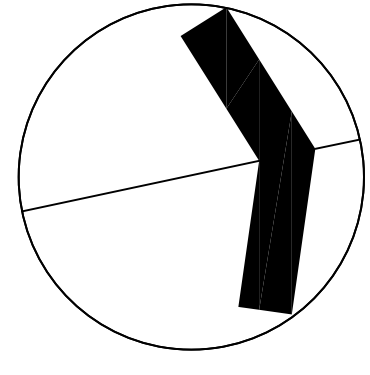

MASTER PLAN  
(PROGRESS DRAFT)

SHEET:

# L1.0